


Copyright Matthews Design & Drafting Services (MDDS) 2011. No person may copy, reproduce, distribute or alter this plan in whole or in part without the written permission

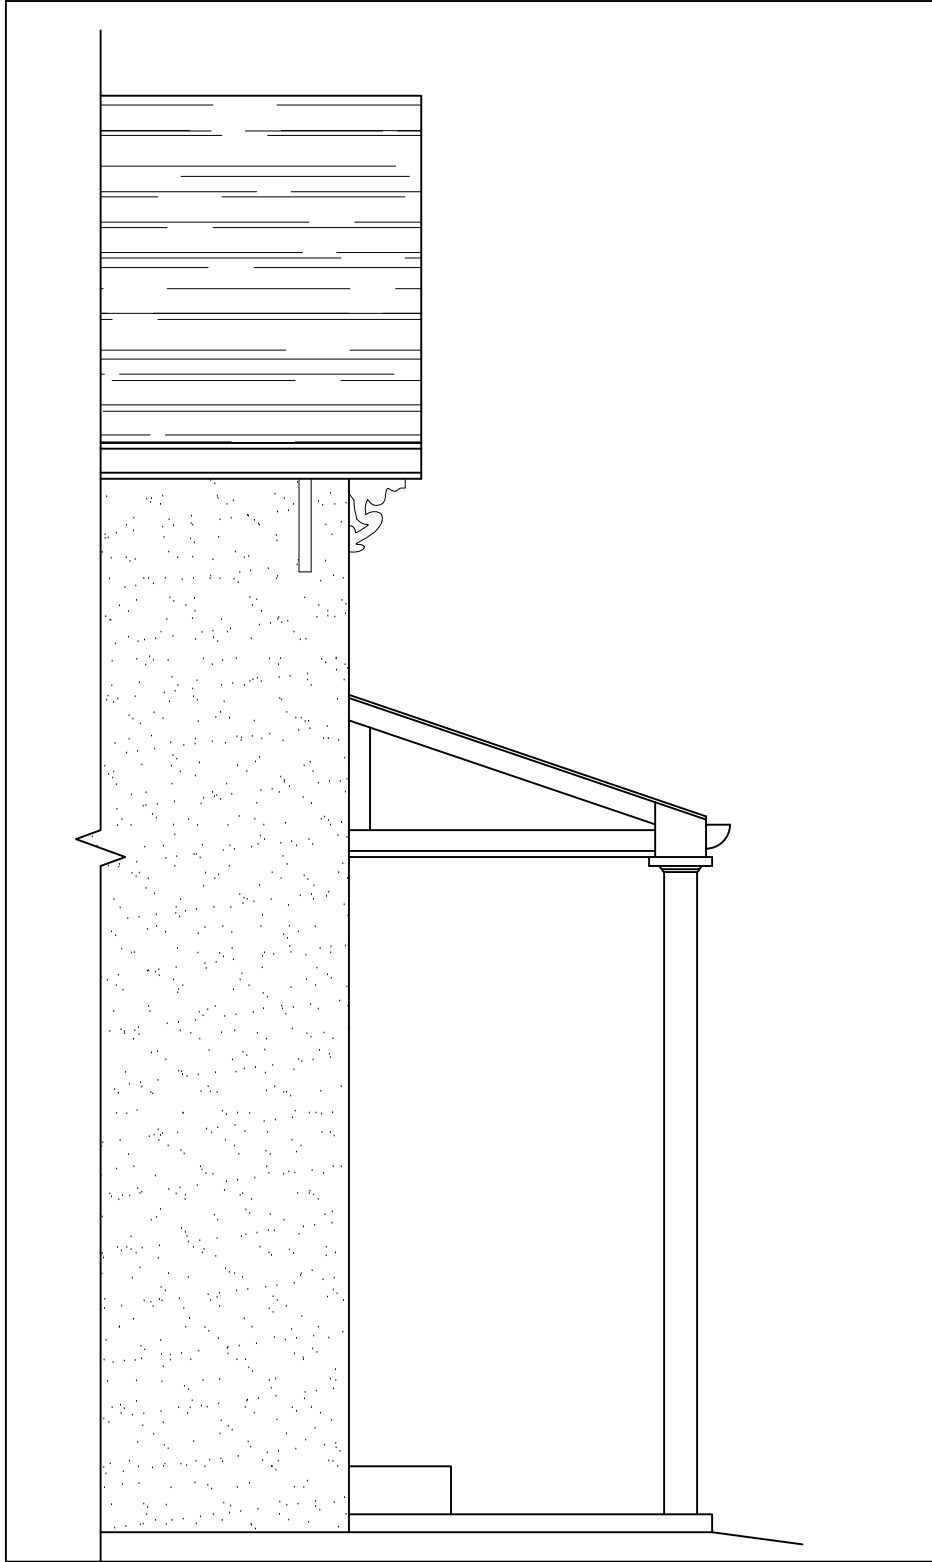

2 Partial Side Elevation
A2 Scale: 3/8"=1'-0"



1 Front Elevation
A2 Scale: 3/8"=1'-0"

DO NOT SCALE DRAWINGS.
NO WORK TO PROCEED PRIOR TO OBTAINING BUILDING PERMIT.
CONTRACTOR WILL CHECK AND VERIFY ALL DIMENSIONS & CHECK ALL
CONDITIONS ON THE JOB BEFORE PROCEEDING WITH WORK.
ALL DISCREPANCIES TO BE REPORTED TO THE OWNER.
ALL EXTERIOR AND INTERIOR FINISHES AND COLOURS ARE TO BE APPROVED BY
THE OWNER.

Issued For Heritage Approval	Sept 16/22
Issued/Revisions	date

	Client No.
Project No.	
1969	

Dwg. Title:	
Front Elevation and Partial Side Elevation	
scale: As Noted	Plotted: Sept. 2022
date: Jan 2022	
drawn by: D.M./E.K.	reviewed by: D.M.

Project:	
Keller Williams	
519 Main Street	
Glen Williams, Ontario	
L7G 3T1	

dwg. no.
A-2



MATTHEWS DESIGN & DRAFTING SERVICES INC.

66 Main Street South, Georgetown, Ontario L7G 3G3 Telephone: (905) 873-7713 Email: info@yourdraftingplans.com