


SCHEDULE 3 - ELEVATION

TOWN OF HALTON HILLS
PLANNING DEPARTMENT

JAN 09 2020

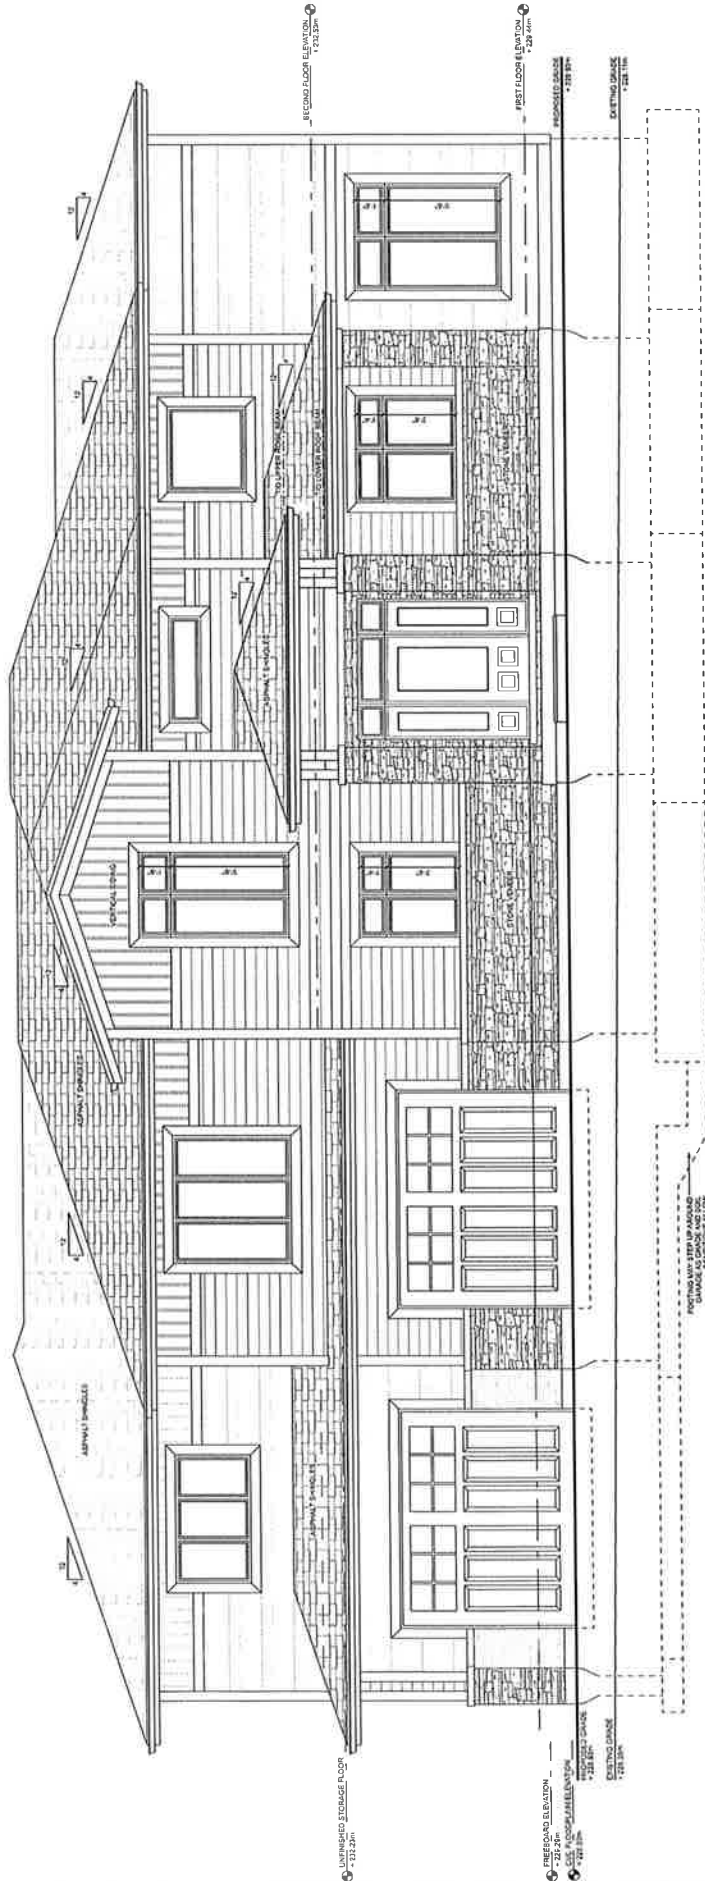

Front Elevation
SCALE: 1/4" = 1'-0"

THESE DRAWINGS
MUST BE SIGNED
TO BE VALID FOR
PERMIT.
ONLY FOR THE
OWNER'S ADDRESS
IN THE TITLE BLOCKS

THESE DRAWINGS ARE THE PROPERTY OF VANDERWOERD DRAFTING & DESIGN. NO PART OF THESE DRAWINGS MAY BE REPRODUCED OR TRANSMITTED IN ANY FORM OR BY ANY MEANS, ELECTRONIC OR MECHANICAL, WITHOUT PERMISSION IN WRITING FROM VANDERWOERD DRAFTING & DESIGN.

[Signature]
VANDERWOERD DRAFTING & DESIGN
34 Duke Street, Arthur, ON
www.vanderwoerddesign.ca
office: 519-466-2128
cell: 519-731-4246

VANDERWOERD
DRAFTING & DESIGN
34 Duke Street, Arthur, ON
www.vanderwoerddesign.ca
office: 519-466-2128
cell: 519-731-4246

DESIGNED BY:
Tom Wenzel
21 Beaver Street
Glen Williams

DRAWING BY:
ROBERT VANDERWOERD
BCIN: 43753

PROJECT:
New 2417.5 Sq. Ft. Home

DRAWING TITLE:
Front Elevation

STARTING DATE:
Oct 24, 2016

DRAWING #:
10-298

SCALE:
1/4" = 1'-0"

LAST REVISION DATE:
Dec 5, 2018

PAGE #:
9 of 13