


SCHEDULE 2 - SITE PLAN

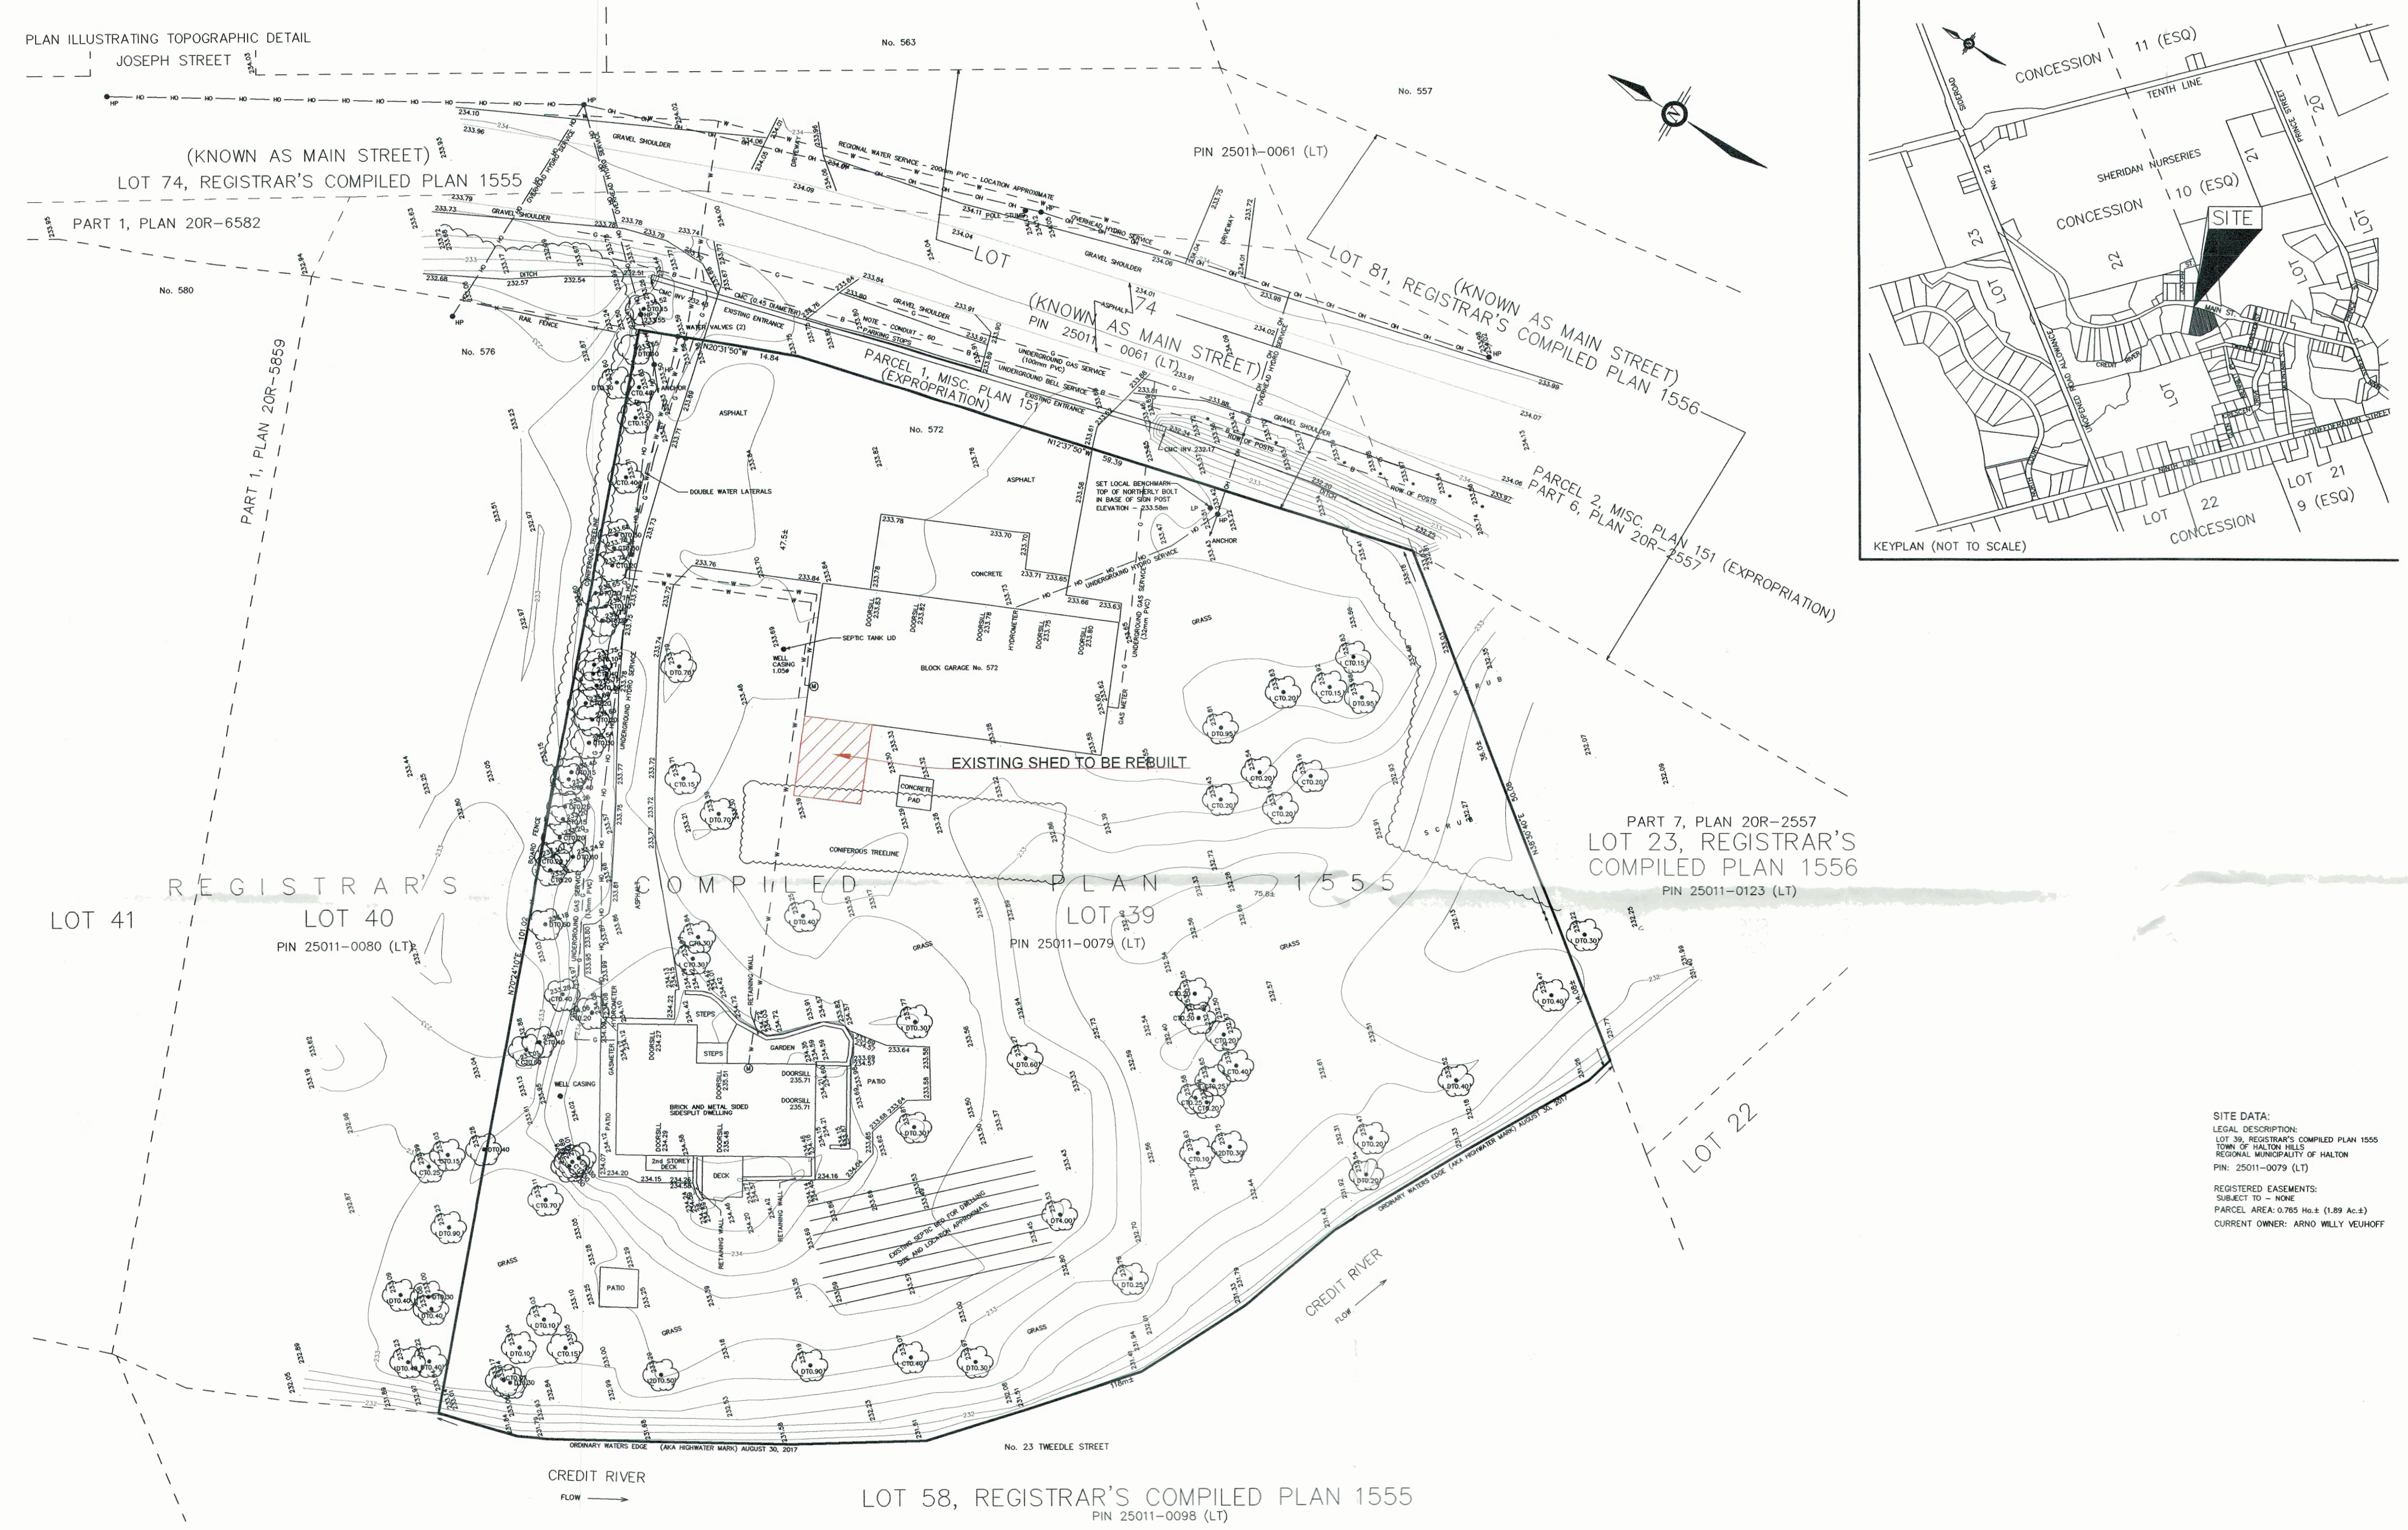

SITE DATA:
LEGAL DESCRIPTION:
LOT 39, REGISTRAR'S COMPILED PLAN 1555
TOWN OF HALTON HILLS
REGIONAL MUNICIPALITY OF HALTON
PIN: 25011-0079 (LT)
REGISTERED EASEMENTS:
SUBJECT TO - NONE
PARCEL AREA: 0.785 No. 8 (1.89 Ac.±)
CURRENT OWNER: ARNO WILLY VEUHOFF

© 09 2017 NO PERSON MAY COPY, REPRODUCE, DISTRIBUTE OR ALTER THIS PLAN IN WHOLE OR IN PART WITHOUT WRITTEN PERMISSION FROM DOLLIVER SURVEYING INC.

No.	DATE:	REVISIONS:
1.	---	---

CLIENT: ARNO VEUHOFF
SITE ADDRESS: 572 MAIN STREET
GLEN WILLIAMS
TOWN OF HALTON HILLS



Robert Russell Planning Consultants Inc.
32 Albert St. Georgetown, Ont. L7G 2B3

TOWN OF HALTON HILLS
PLANNING DEPARTMENT
JUL 27 2020

TITLE: EXISTING CONDITIONS
SITE PLAN

SCALE: 1:300
DATE: APRIL 2020
DRAWN: B.C.
CHECKED: R.R.
PROJECT No:
DRAWING No:

SP-01