


# SCHEDULE 2 - Proposed Site Plan & Building Elevations

CONCEPT PLAN  
Georgetown Adult Lifestyle Community

Total Number of Units - 88  
Area - 3.54 ha  
Density - 25.0 uph  
Visitor Parking - 27 spaces

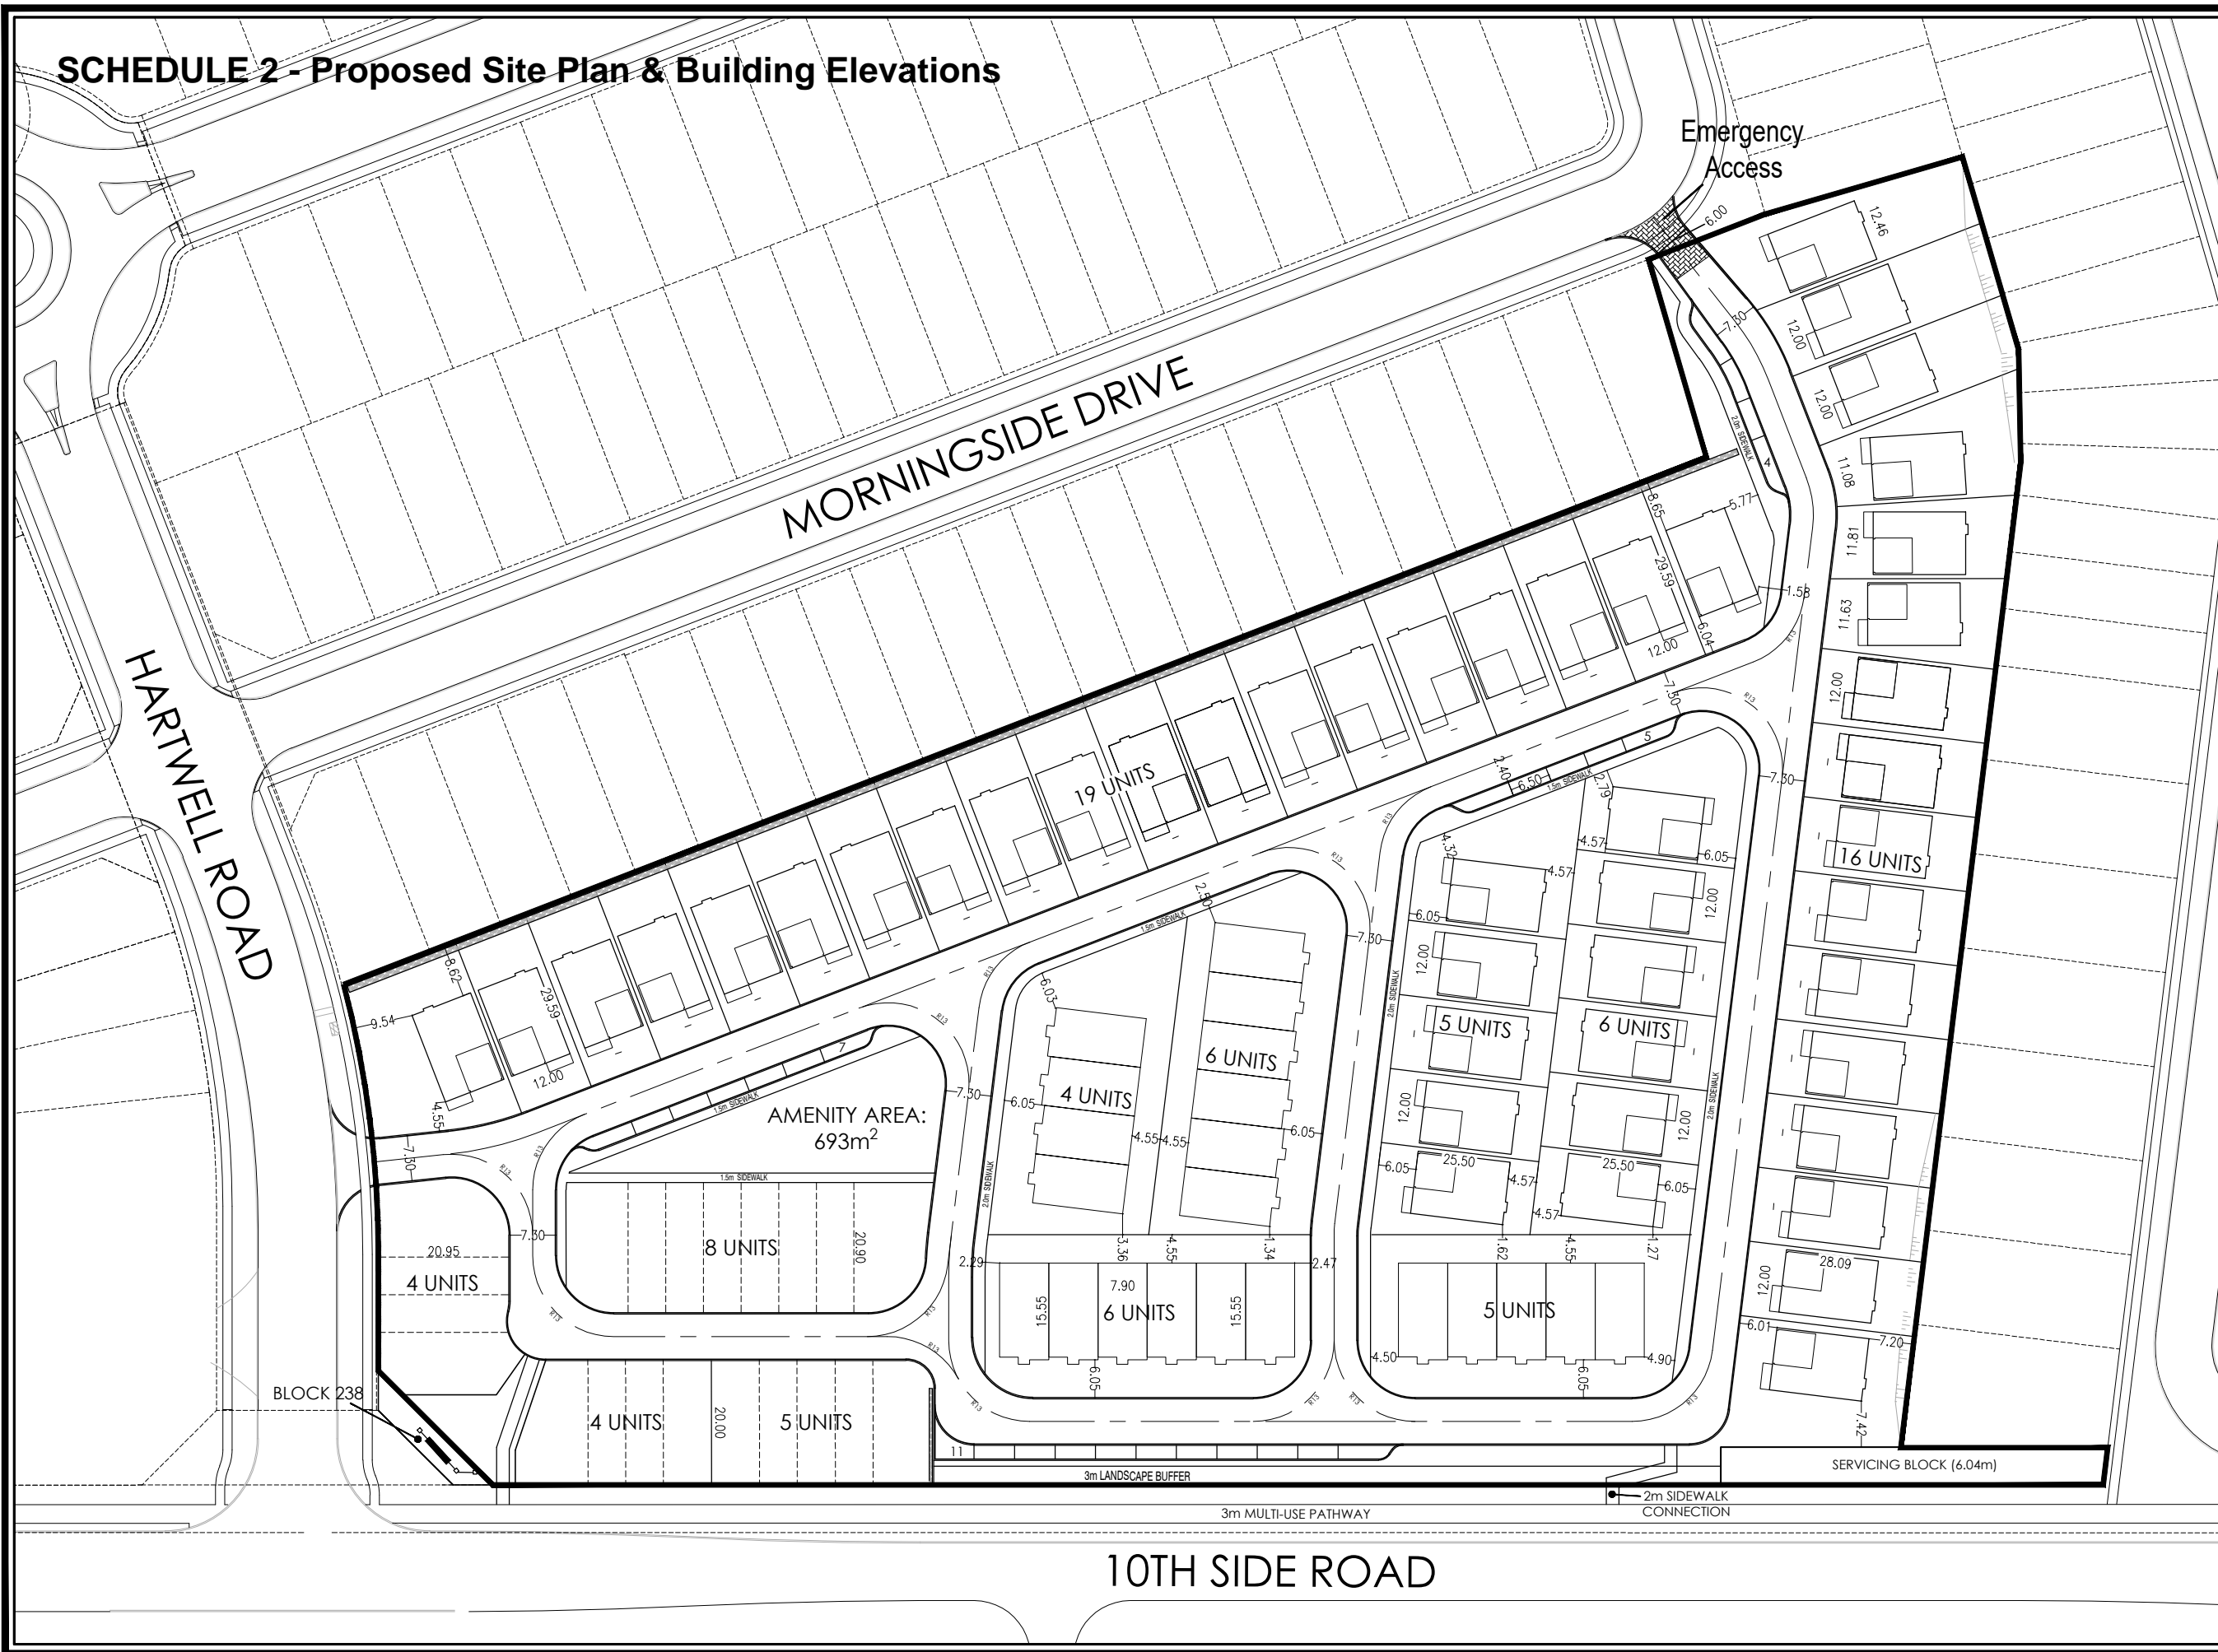

SCALE 1:1000  
April 11, 2022



206-277 Lakeshore Road East  
Oakville, Ontario L6J 3H9  
T: 905-257-0237  
info@korsiak.com

