


Schedule 2 - Concept Site Plan and Rendering

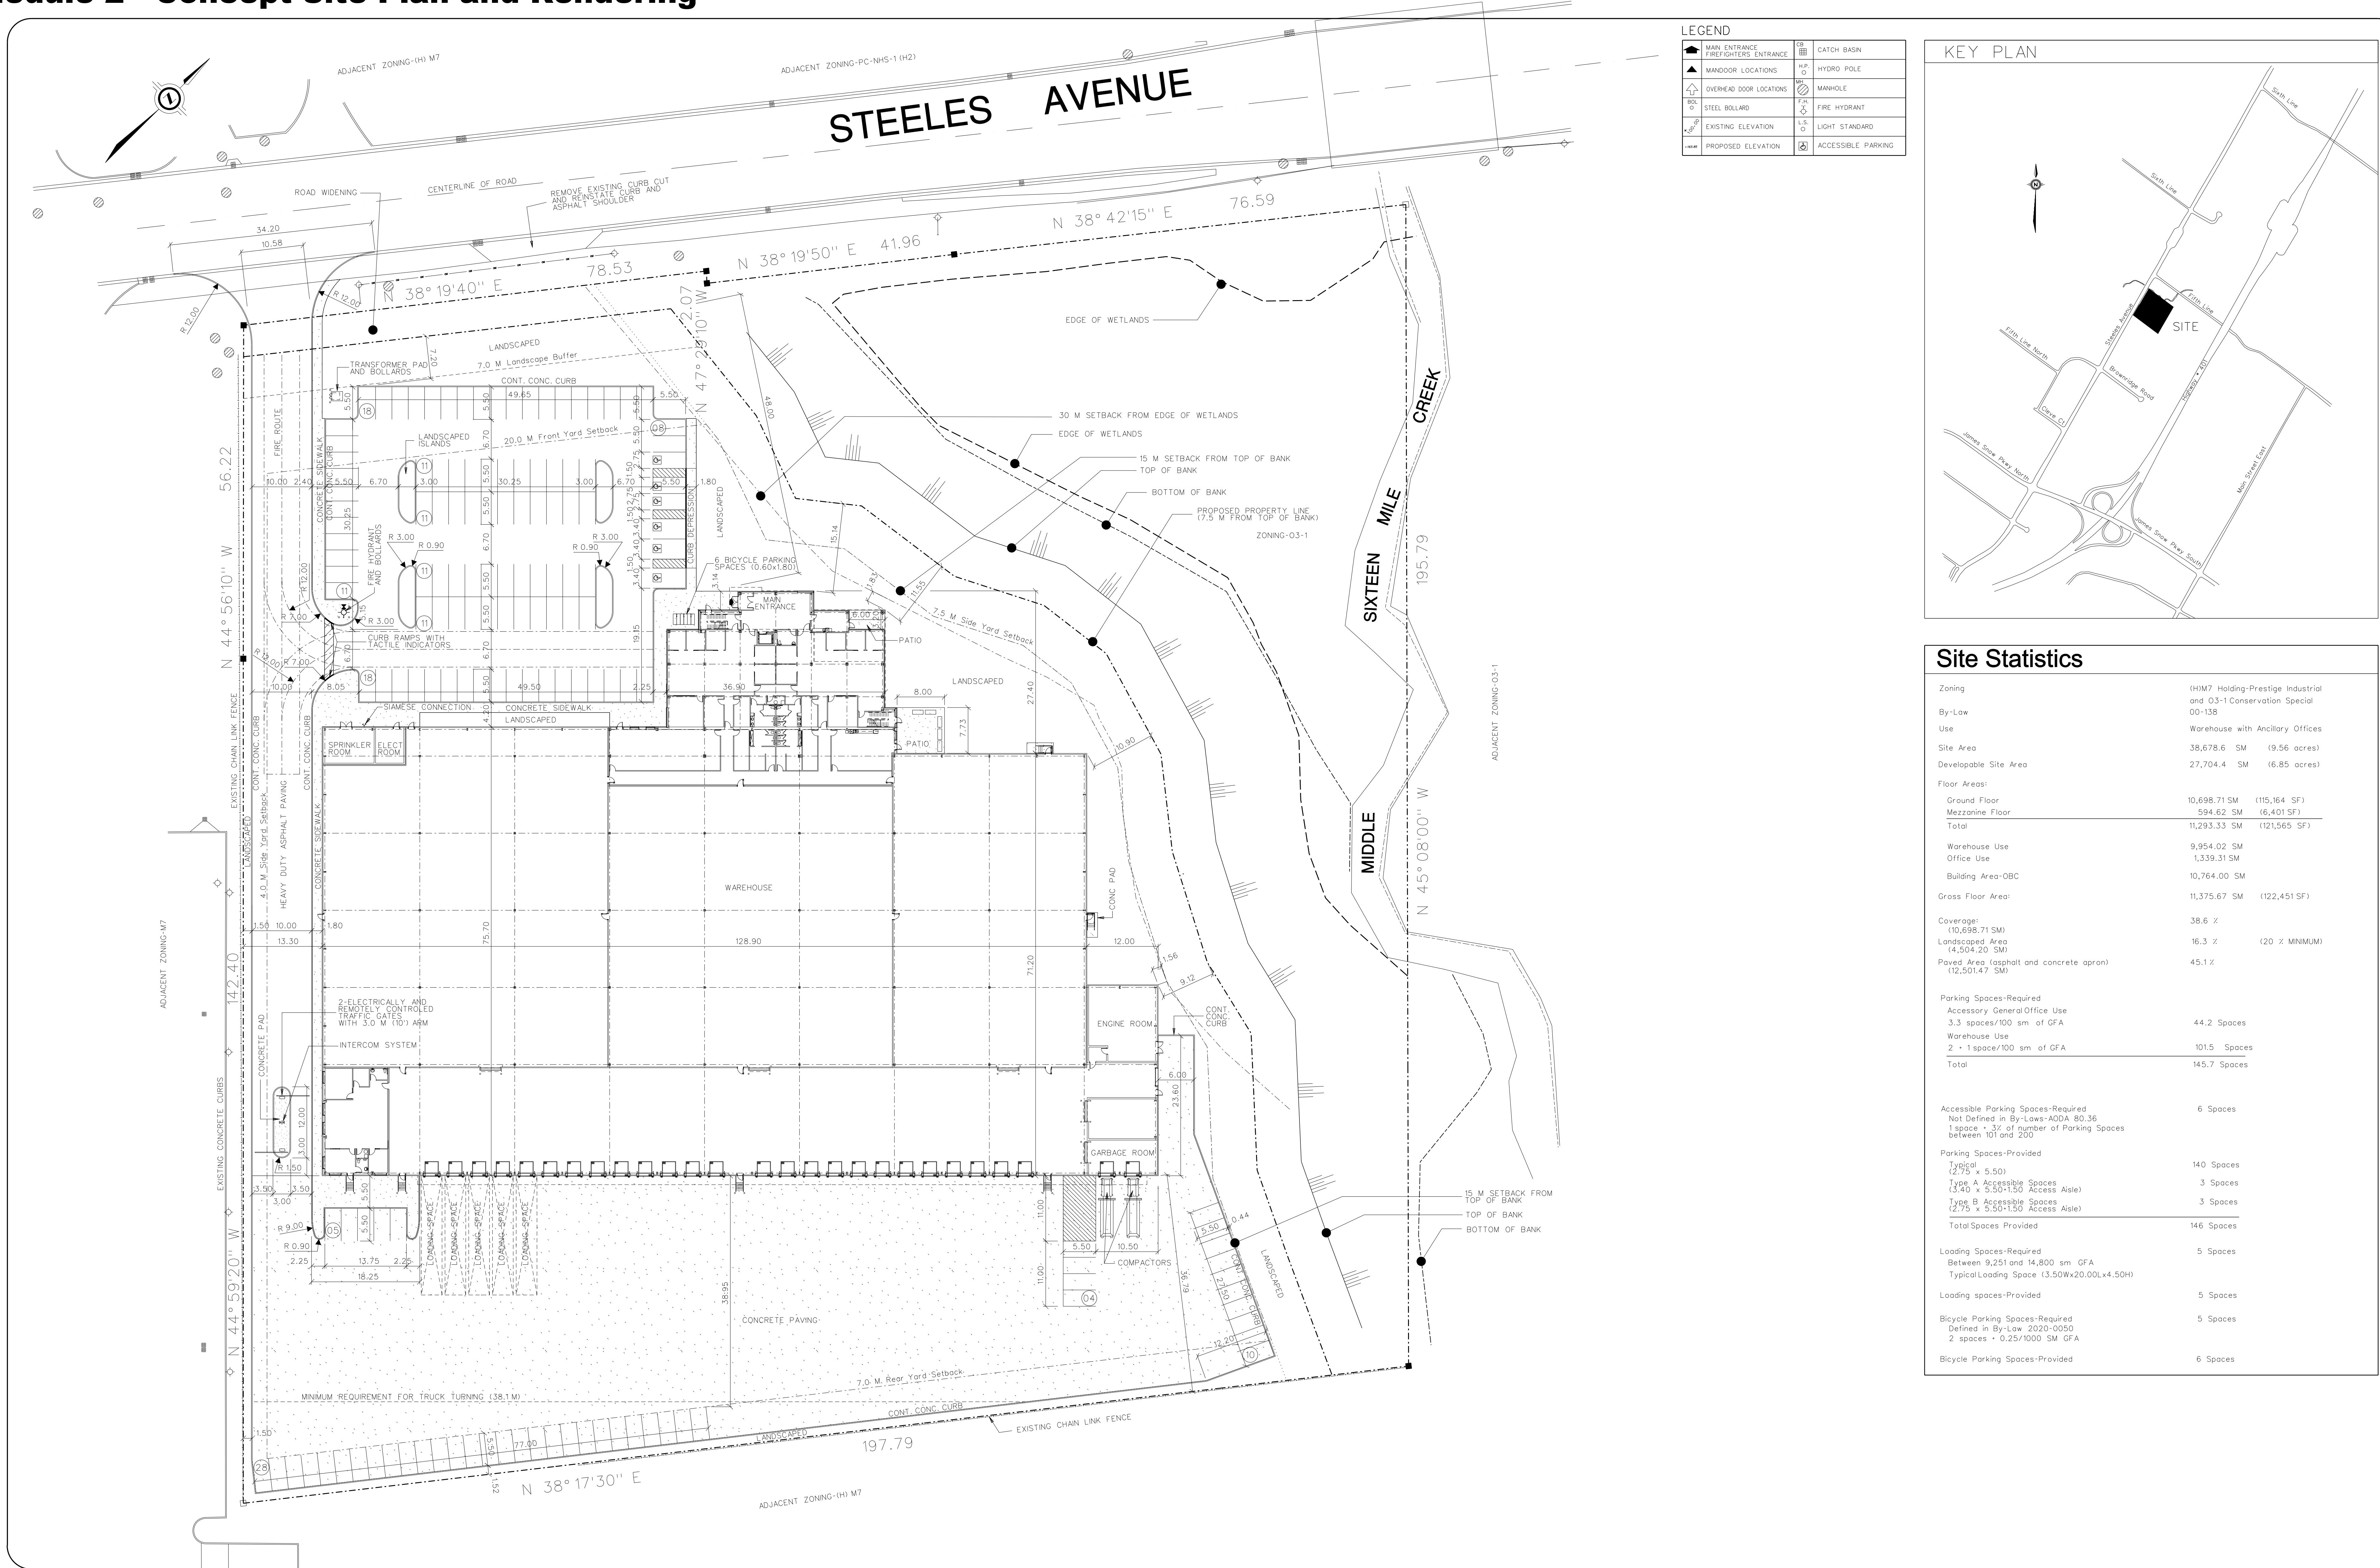

CONTRACTOR MUST CHECK AND VERIFY ALL DIMENSIONS AND BE RESPONSIBLE FOR SAME. REPORTING ANY DISCREPANCIES TO THE ARCHITECT BEFORE COMMENCING WORK.

ALL DRAWINGS, PRINTS AND SPECIFICATIONS ARE THE PROPERTY OF THE ARCHITECT AND MUST BE RETURNED TO HIM ON COMPLETION OF WORK.

LATEST APPROVED DRAWINGS ONLY TO BE USED FOR CONSTRUCTION.

PRINTS ARE NOT TO BE SCALED.

No	Date Plotted	Revisions	Date Plotted	Issued for:
			DEC 21 2020	ZONING BYLAW AMENDMENT

LEGEND	
MAIN ENTRANCE	CATCH BASIN
ENTRANCE	HYDRO POLE
EXIT	MANHOLE
SERVICE	FIRE HYDRANT
EXISTING ELEVATION	LIGHT STANDARD
PROPOSED ELEVATION	ACCESSIBLE PARKING

NOTES:

FOR SITE SERVICING AND GRADING INFORMATION REFER TO DWGS PREPARED BY: MGM CONSULTING INC.

FOR LANDSCAPING INFORMATION REFER TO DWGS PREPARED BY: MARTEN WIZJAL LANDSCAPE ARCHITECTS INC.

New Distribution Centre

fresh taste

11450 Steeles Avenue
Halton Hills, Ontario

Applicant:

LEESWOOD CONSTRUCTION

7200 West Credit Avenue
Mississauga, Ontario, L5N 5N1

tel (416)309-4482
fax (416)309-4483

Site Plan

CONSTRUCTION NORTH

ONTARIO ASSOCIATION OF ARCHITECTS

RAJIVERI POSSAMAR
LICENCE 5561

SITE PLAN FILE NO.: : SP -----

GLOBAL ARCHITECT INC.

6 Leesway Road
Toronto, Ontario, M8A 1K2

tel (416)256-4440
fax (416)256-4449

DRAWN BY : J. DeCicco

DATE : December 21, 2020

SCALE : 1:400

PROJECT NO.: 20-05

DRAWING NO.: A-1.0

