



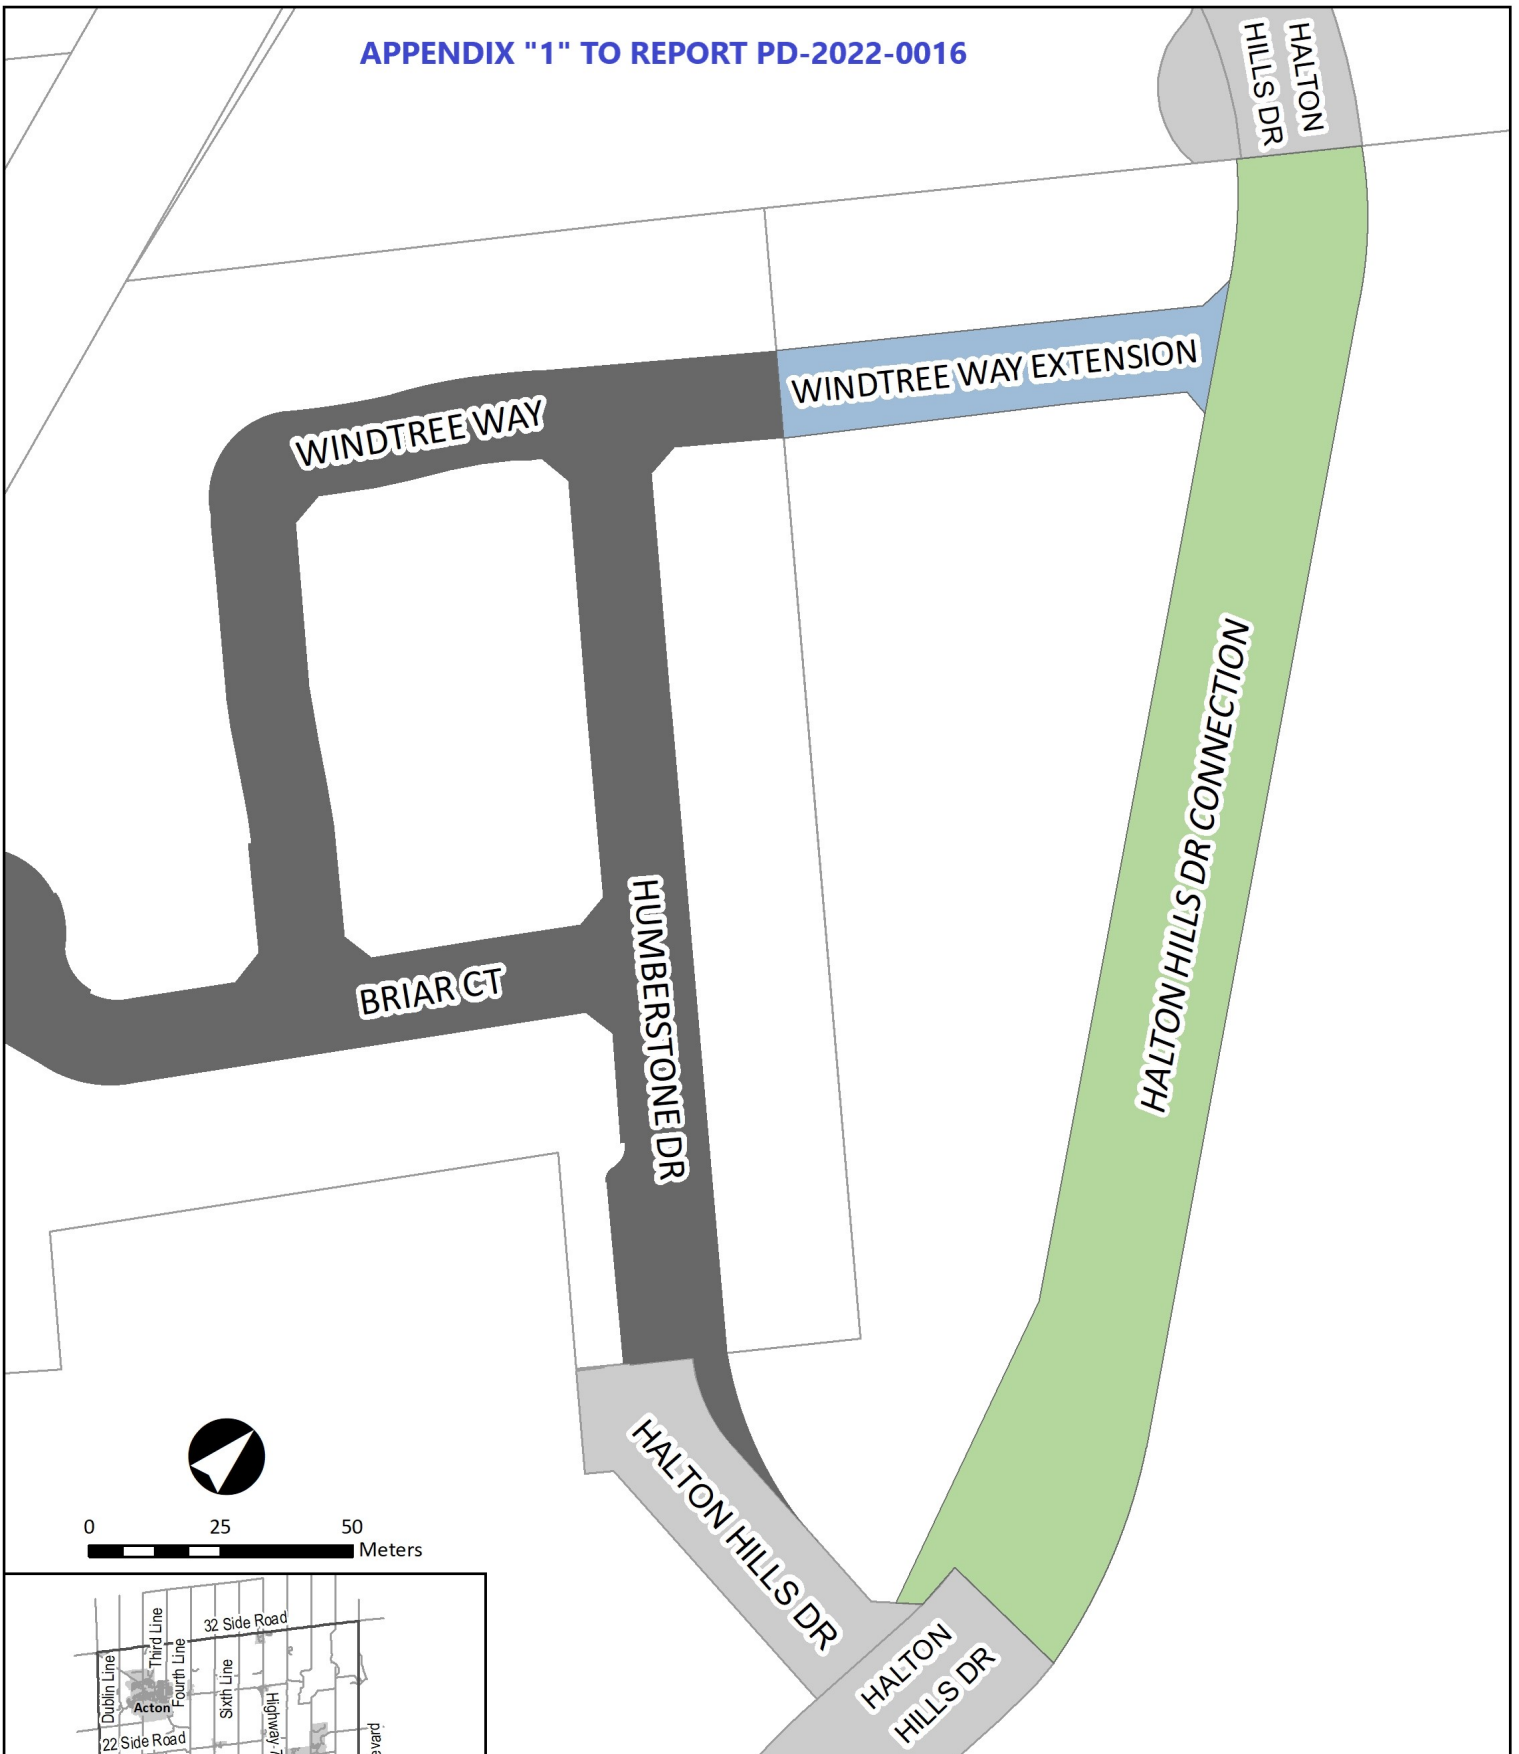




APPENDIX "1" TO REPORT PD-2022-0016

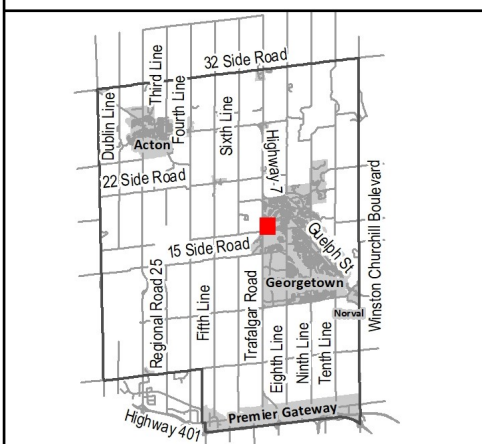

0 25 50 Meters



Legend

-  HALTON HILLS DR CONNECTION (PART 10)
-  WINDTREE WAY EXTENSION (PART 15)
-  NEW ROADS
-  PROPERTY PARCELS
-  EXISTING ROADS