


APPENDIX "2" TO REPORT PD-2022-0016

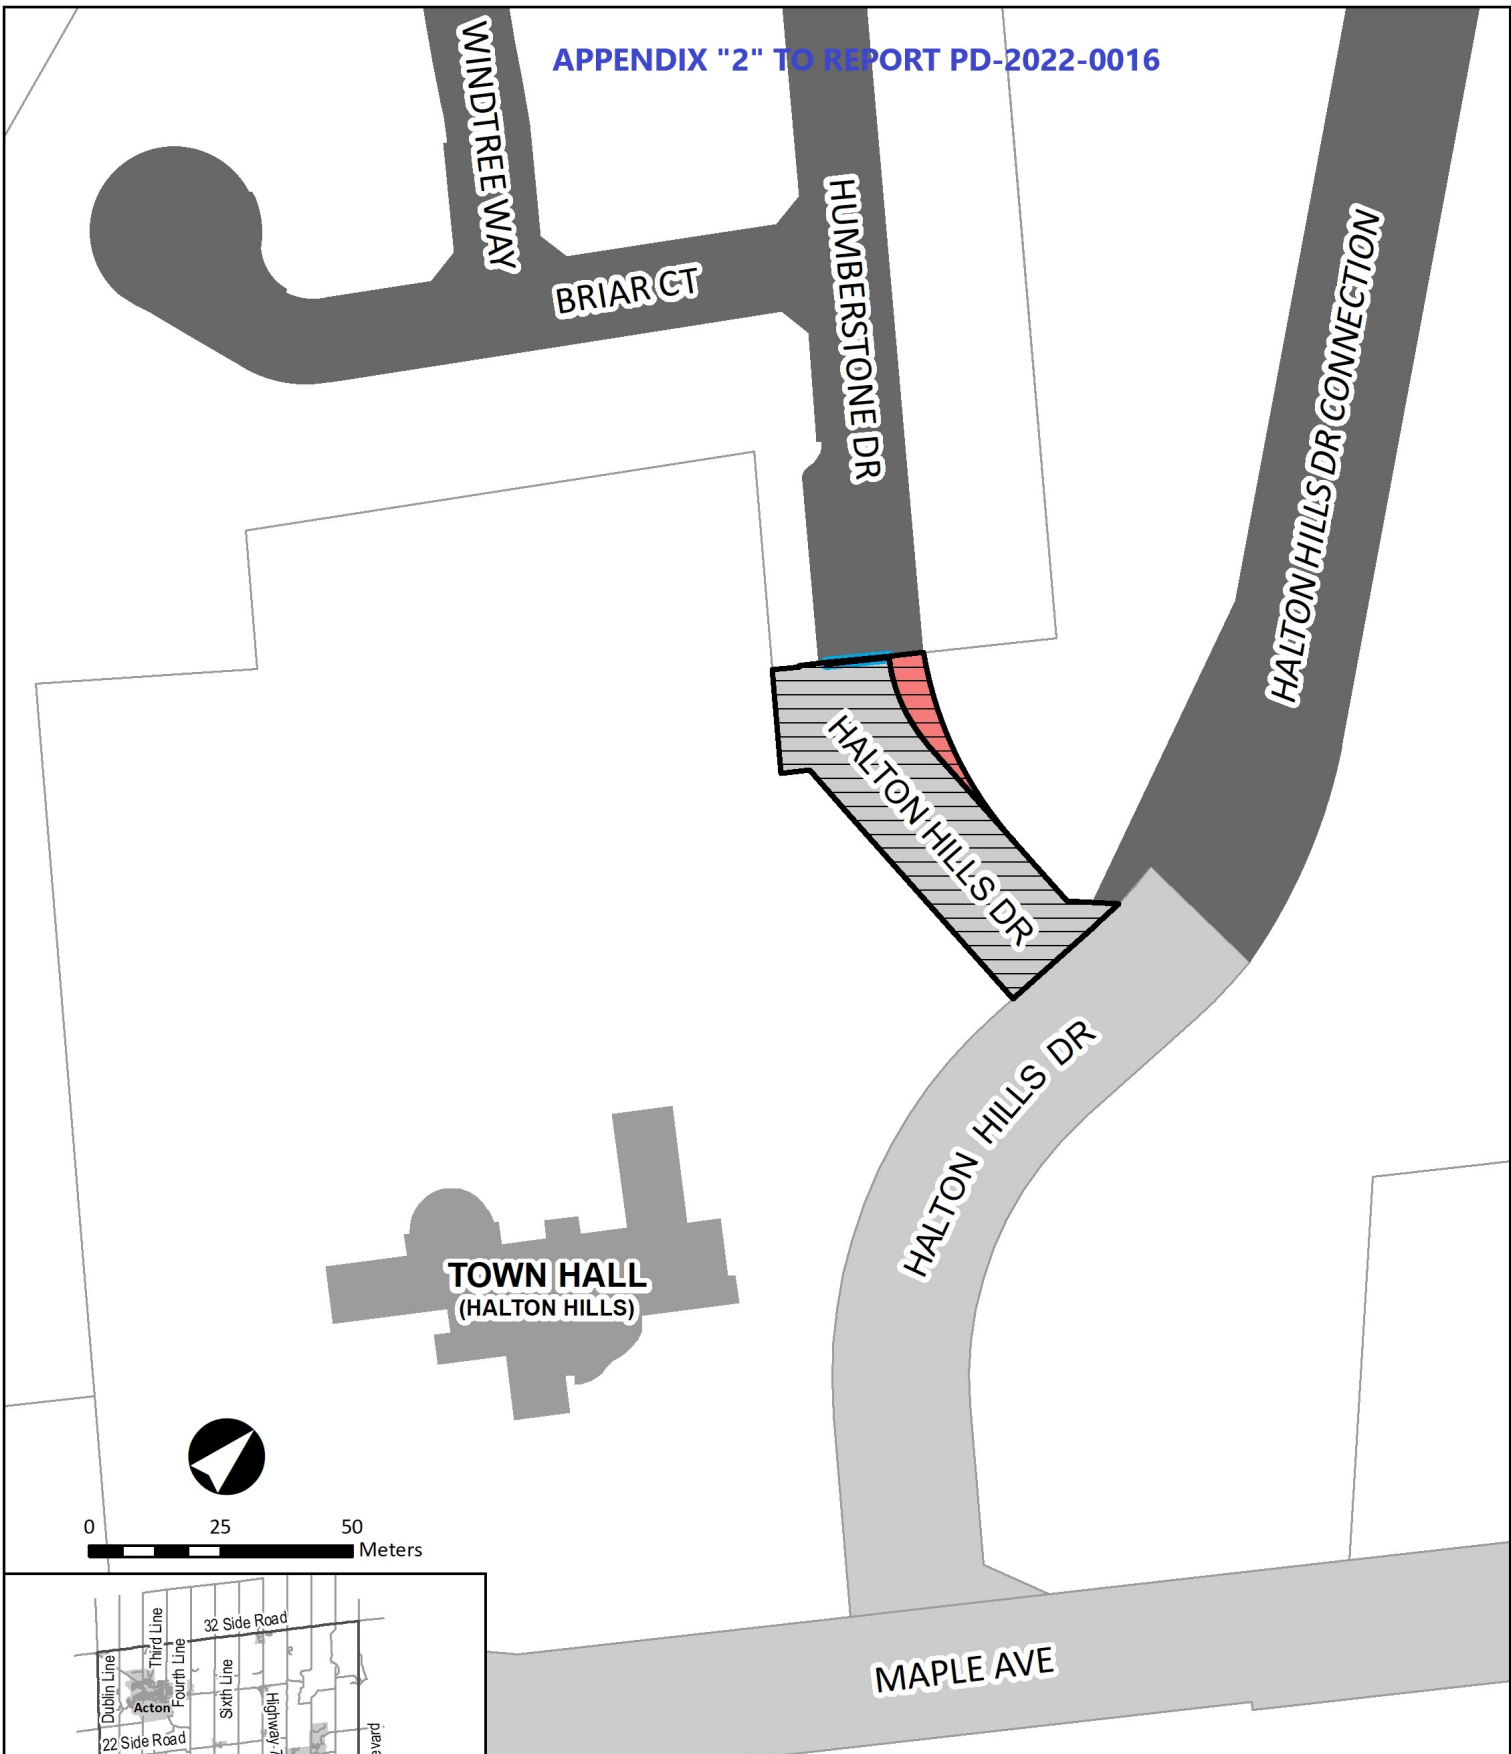

0 25 50 Meters



Legend

-  HUMBERSTONE DR EXTENSION
-  ALIGNMENT - PART 11 DRAFT REF PLAN
-  RESERVE - PART 3, 20R-9090
-  EXISTING ROADS
-  NEW ROADS
-  PROPERTY PARCELS