

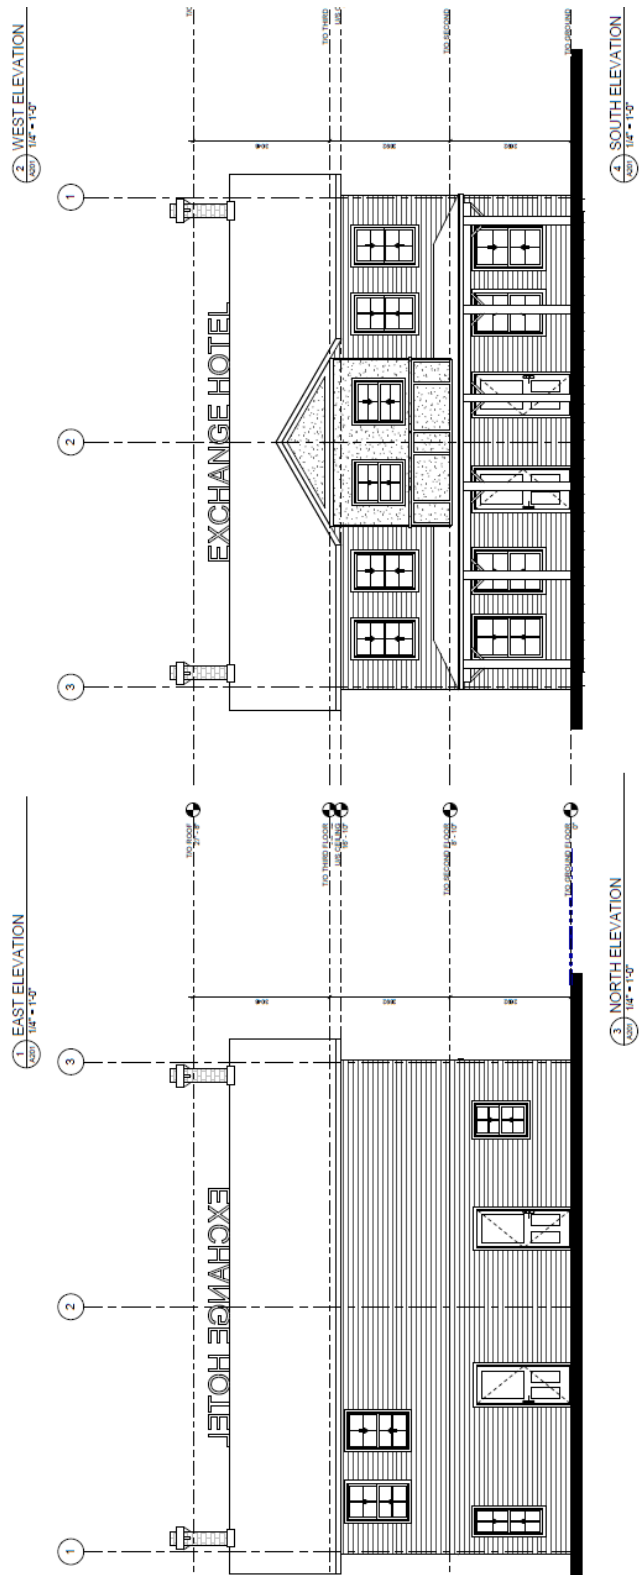



SCHEDULE 3 – CONCEPTUAL ELEVATIONS & RENDERINGS

Elevations:

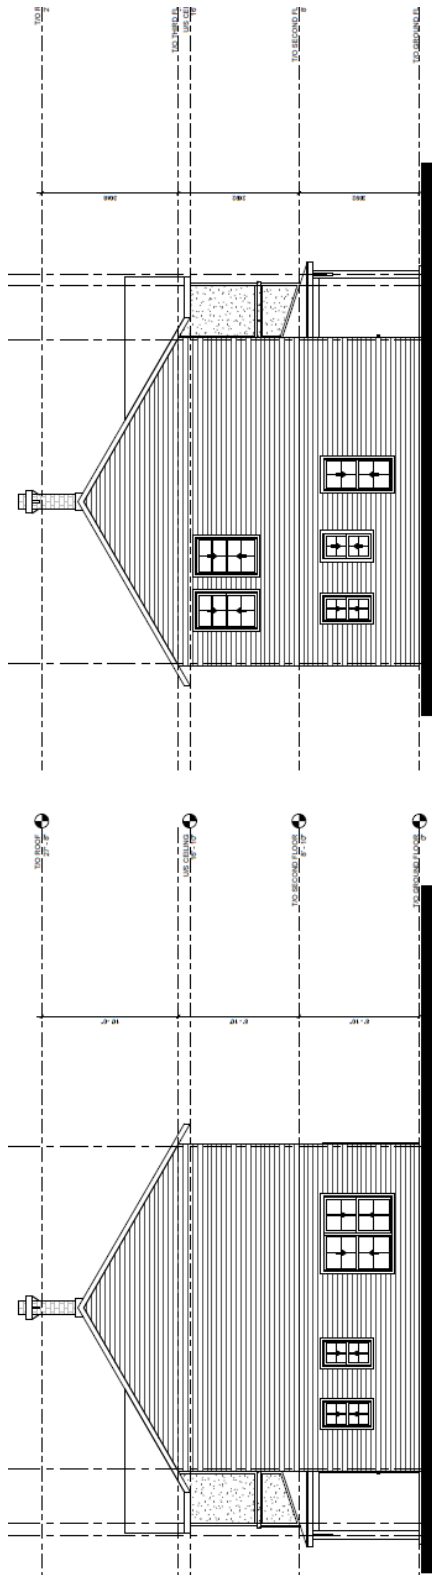

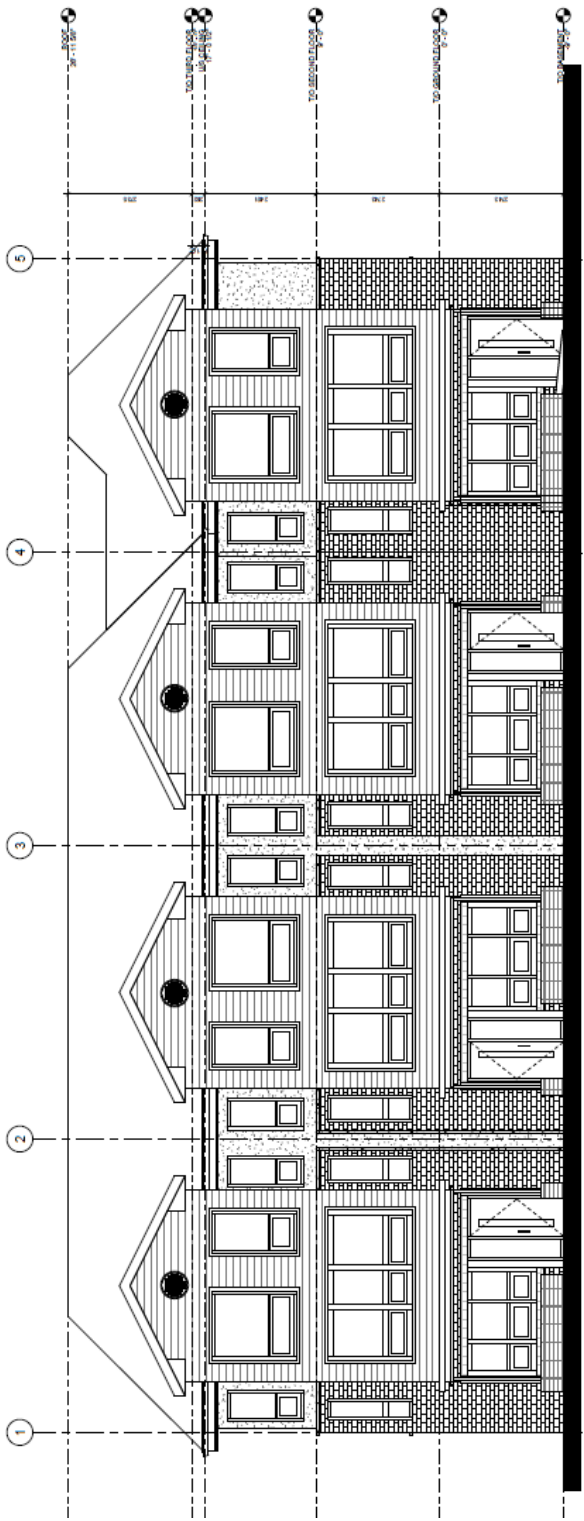

4. SOUTH ELEVATION
1/8" = 1'-0"

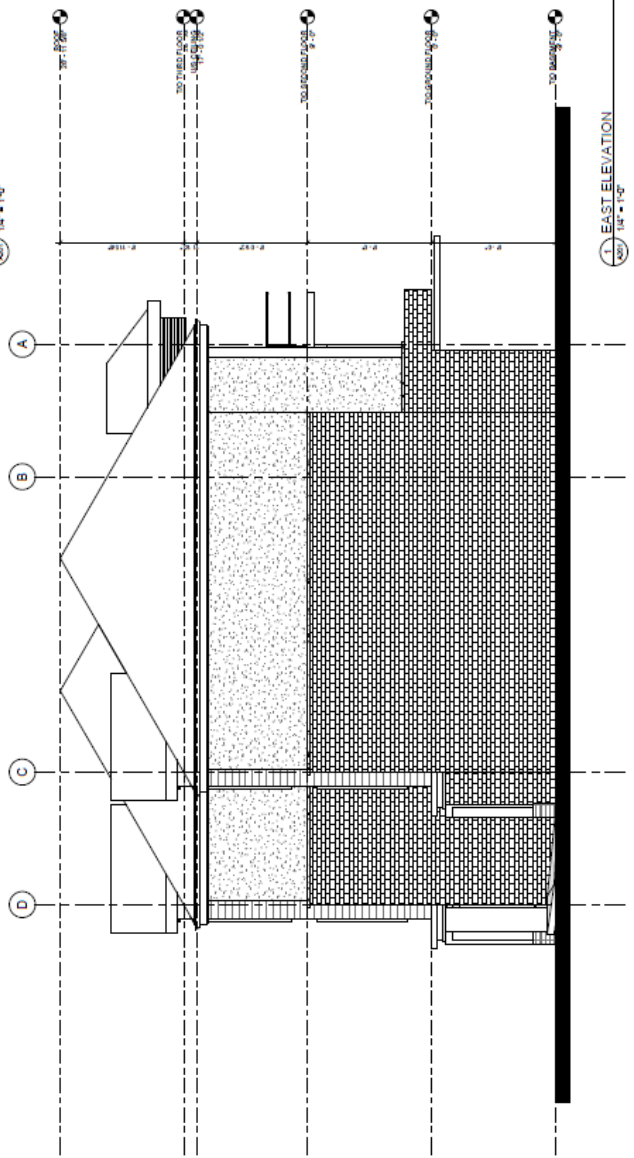

1. EAST ELEVATION
1/8" = 1'-0"

Renderings:



