


SCHEDULE 2 - SITE PLAN

PRESENT LAYOUT

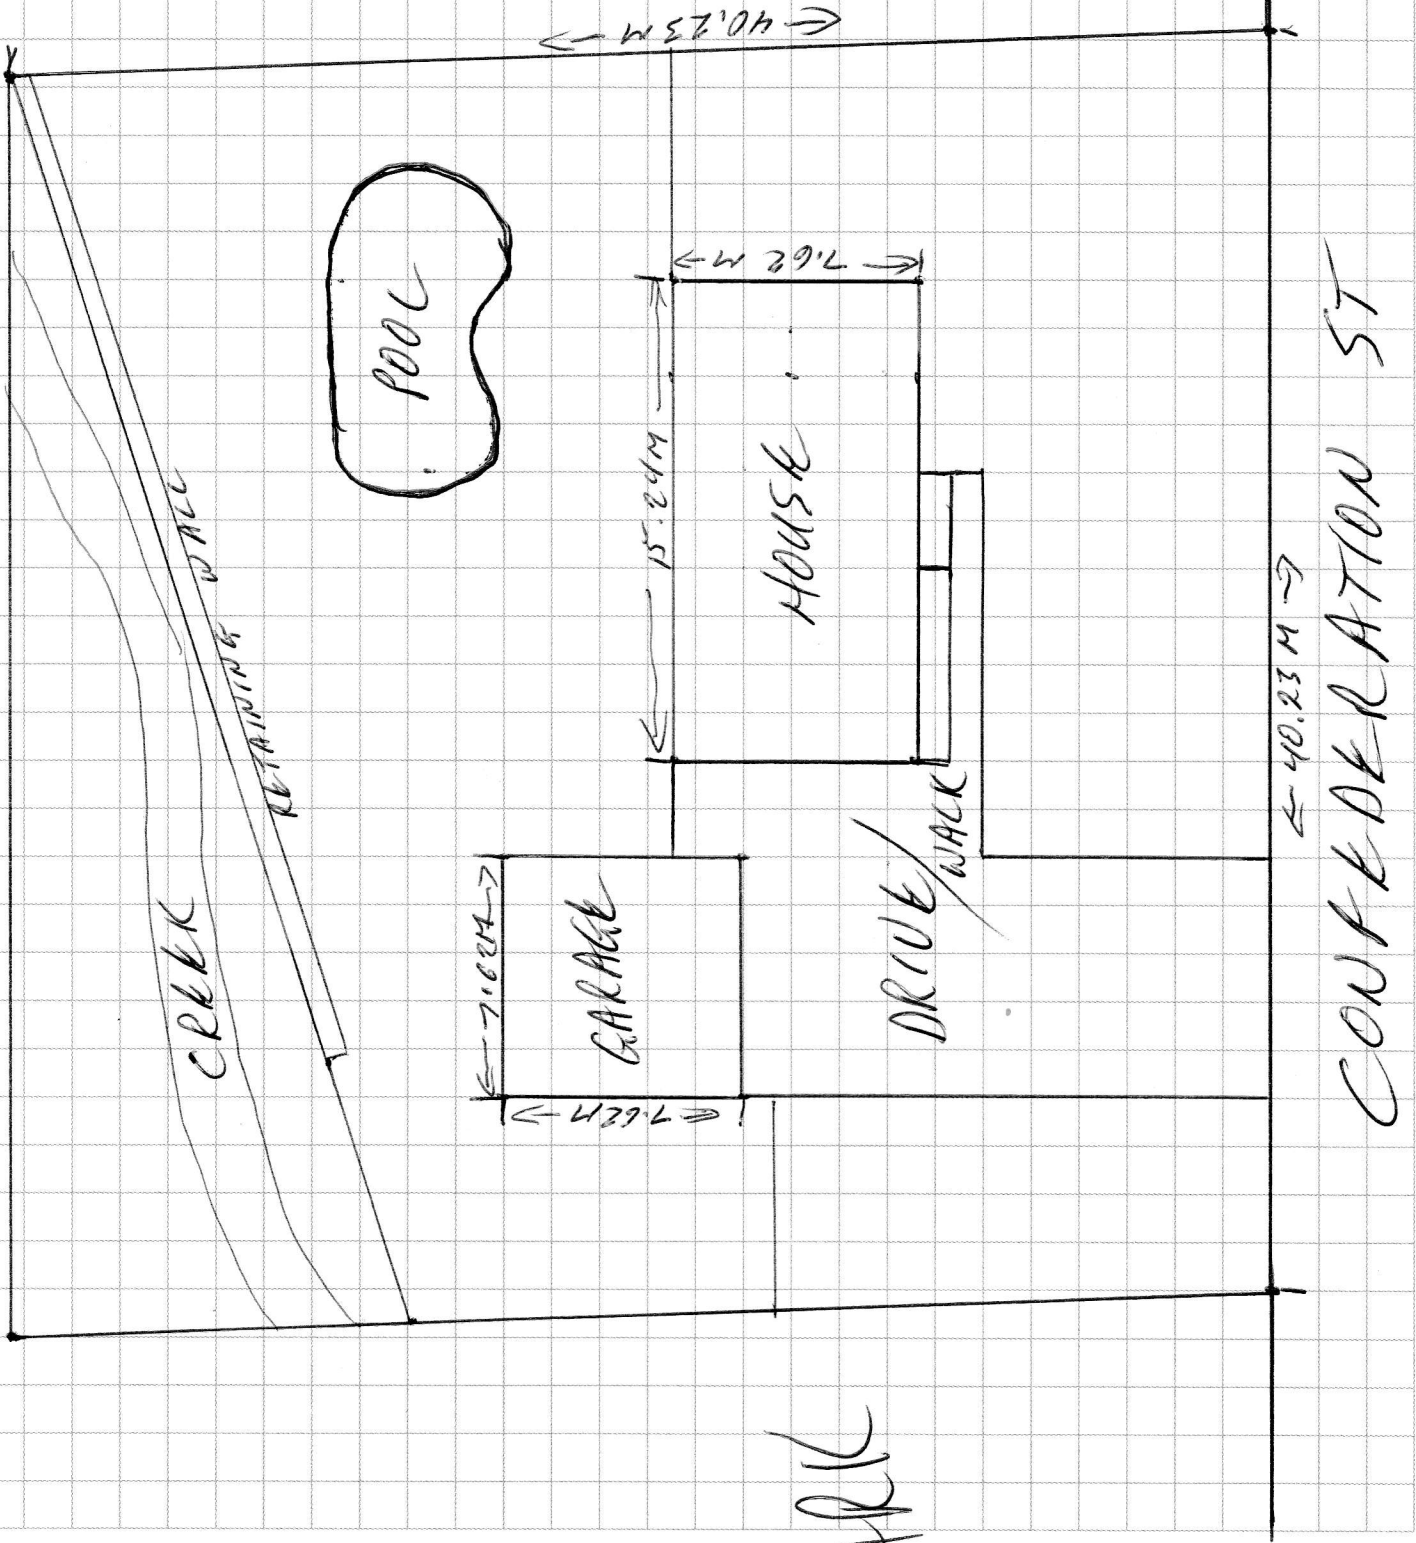


Name: _____

PARK

CONFEDERATION ST

PROPOSED LAYOUT

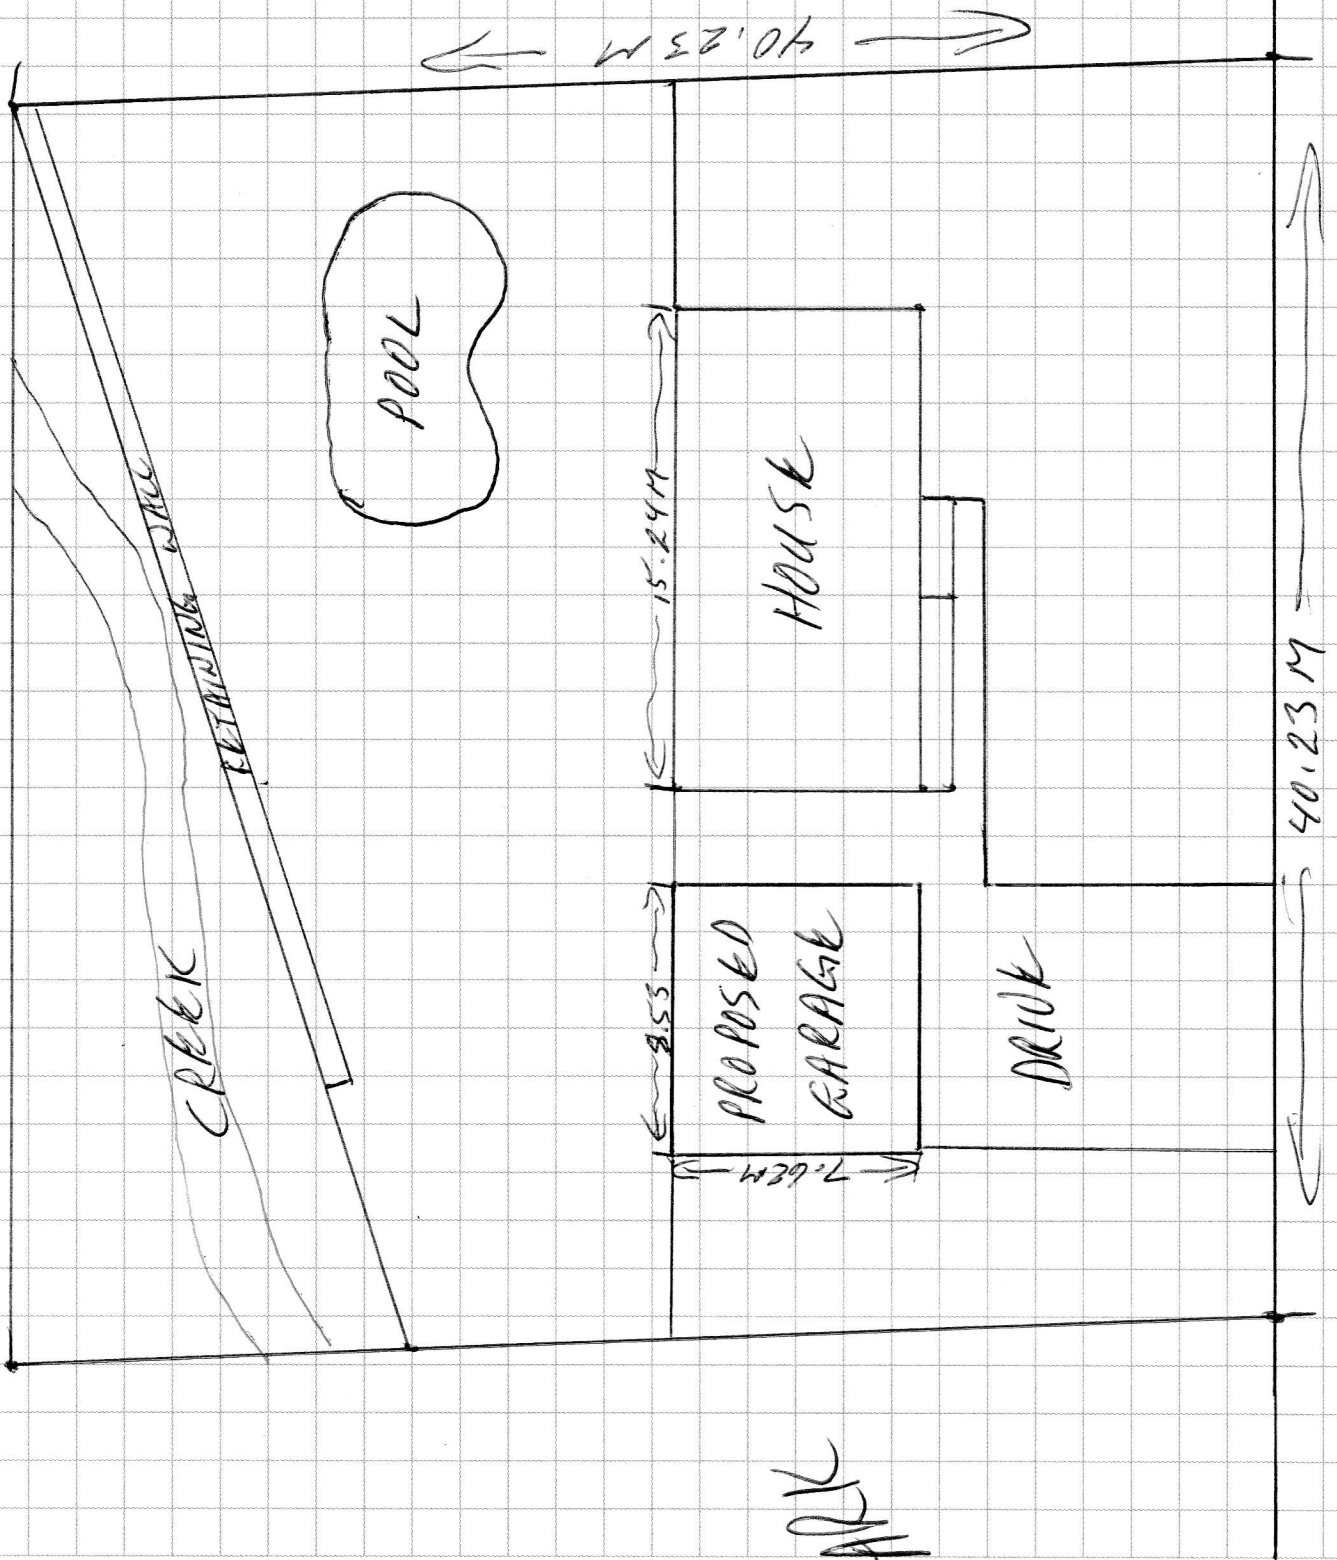

Name: _____