

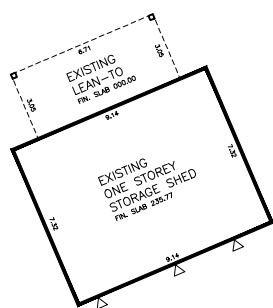


SCHEDULE 2 - SITE PLAN

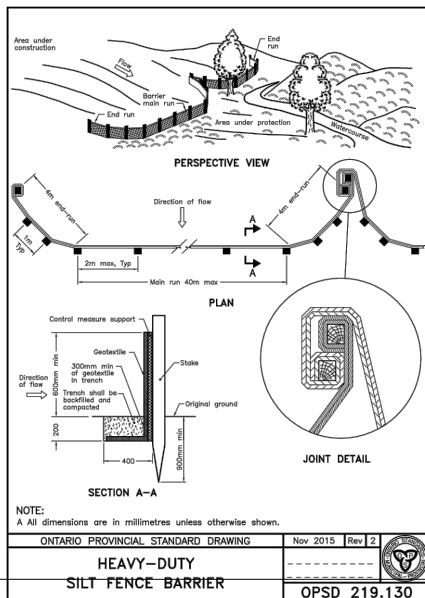

SEE SHEET SP1
FOR SCALED LOCATION

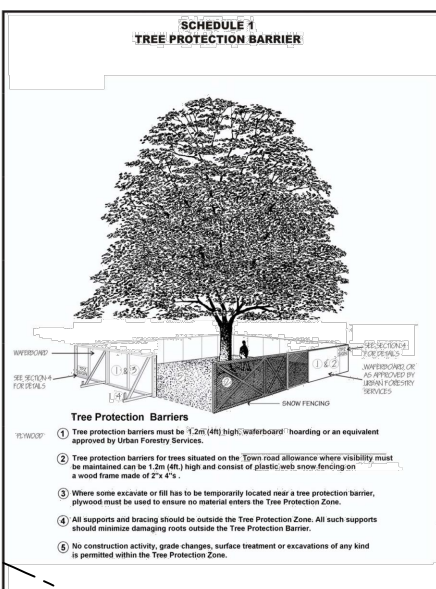


REGIONAL APPROVAL

REGION DESIGN OF WATER AND/OR WASTEWATER SERVICES APPROVED SUBJECT TO DETAIL CONSTRUCTION TO HALTON REGION STANDARDS AND SPECIFICATIONS AND LOCATION APPROVAL FROM THE AREA MUNICIPALITY.

SIGNED _____ DATED _____
INFRASTRUCTURE PLANNING & POLICY

THE APPLICANT SHOULD BE AWARE THAT THE APPROVAL OF THE WATER SYSTEM ON PRIVATE PROPERTY IS THE RESPONSIBILITY OF THE TOWN OF CAWILL. REGARDLESS, THE APPLICANT MUST ENSURE THAT THE REGION OF HALTON'S STANDARDS AND SPECIFICATIONS ARE MET.
(THE DESIGN CRITERIA, STANDARD DRAWINGS & SPECIFICATIONS MANUAL MAY BE OBTAINED THRU CAPITAL PLANNING & DATA TECHNOLOGIES DEPARTMENT AT 905-825-5600).
FURTHERMORE, ALL WATER QUALITY TESTS MUST BE COMPLETED TO THE REGION OF HALTON'S SATISFACTION BEFORE THE WATER SUPPLY CAN BE TURNED ON.

ANY WATER OR SANITARY SERVICE THAT DOES NOT MEET CURRENT REGIONAL STANDARDS MUST BE DISCONNECTED AT THE MAIN, AND A NEW SERVICE CONSTRUCTED AT THE SITE DEVELOPER'S EXPENSE.

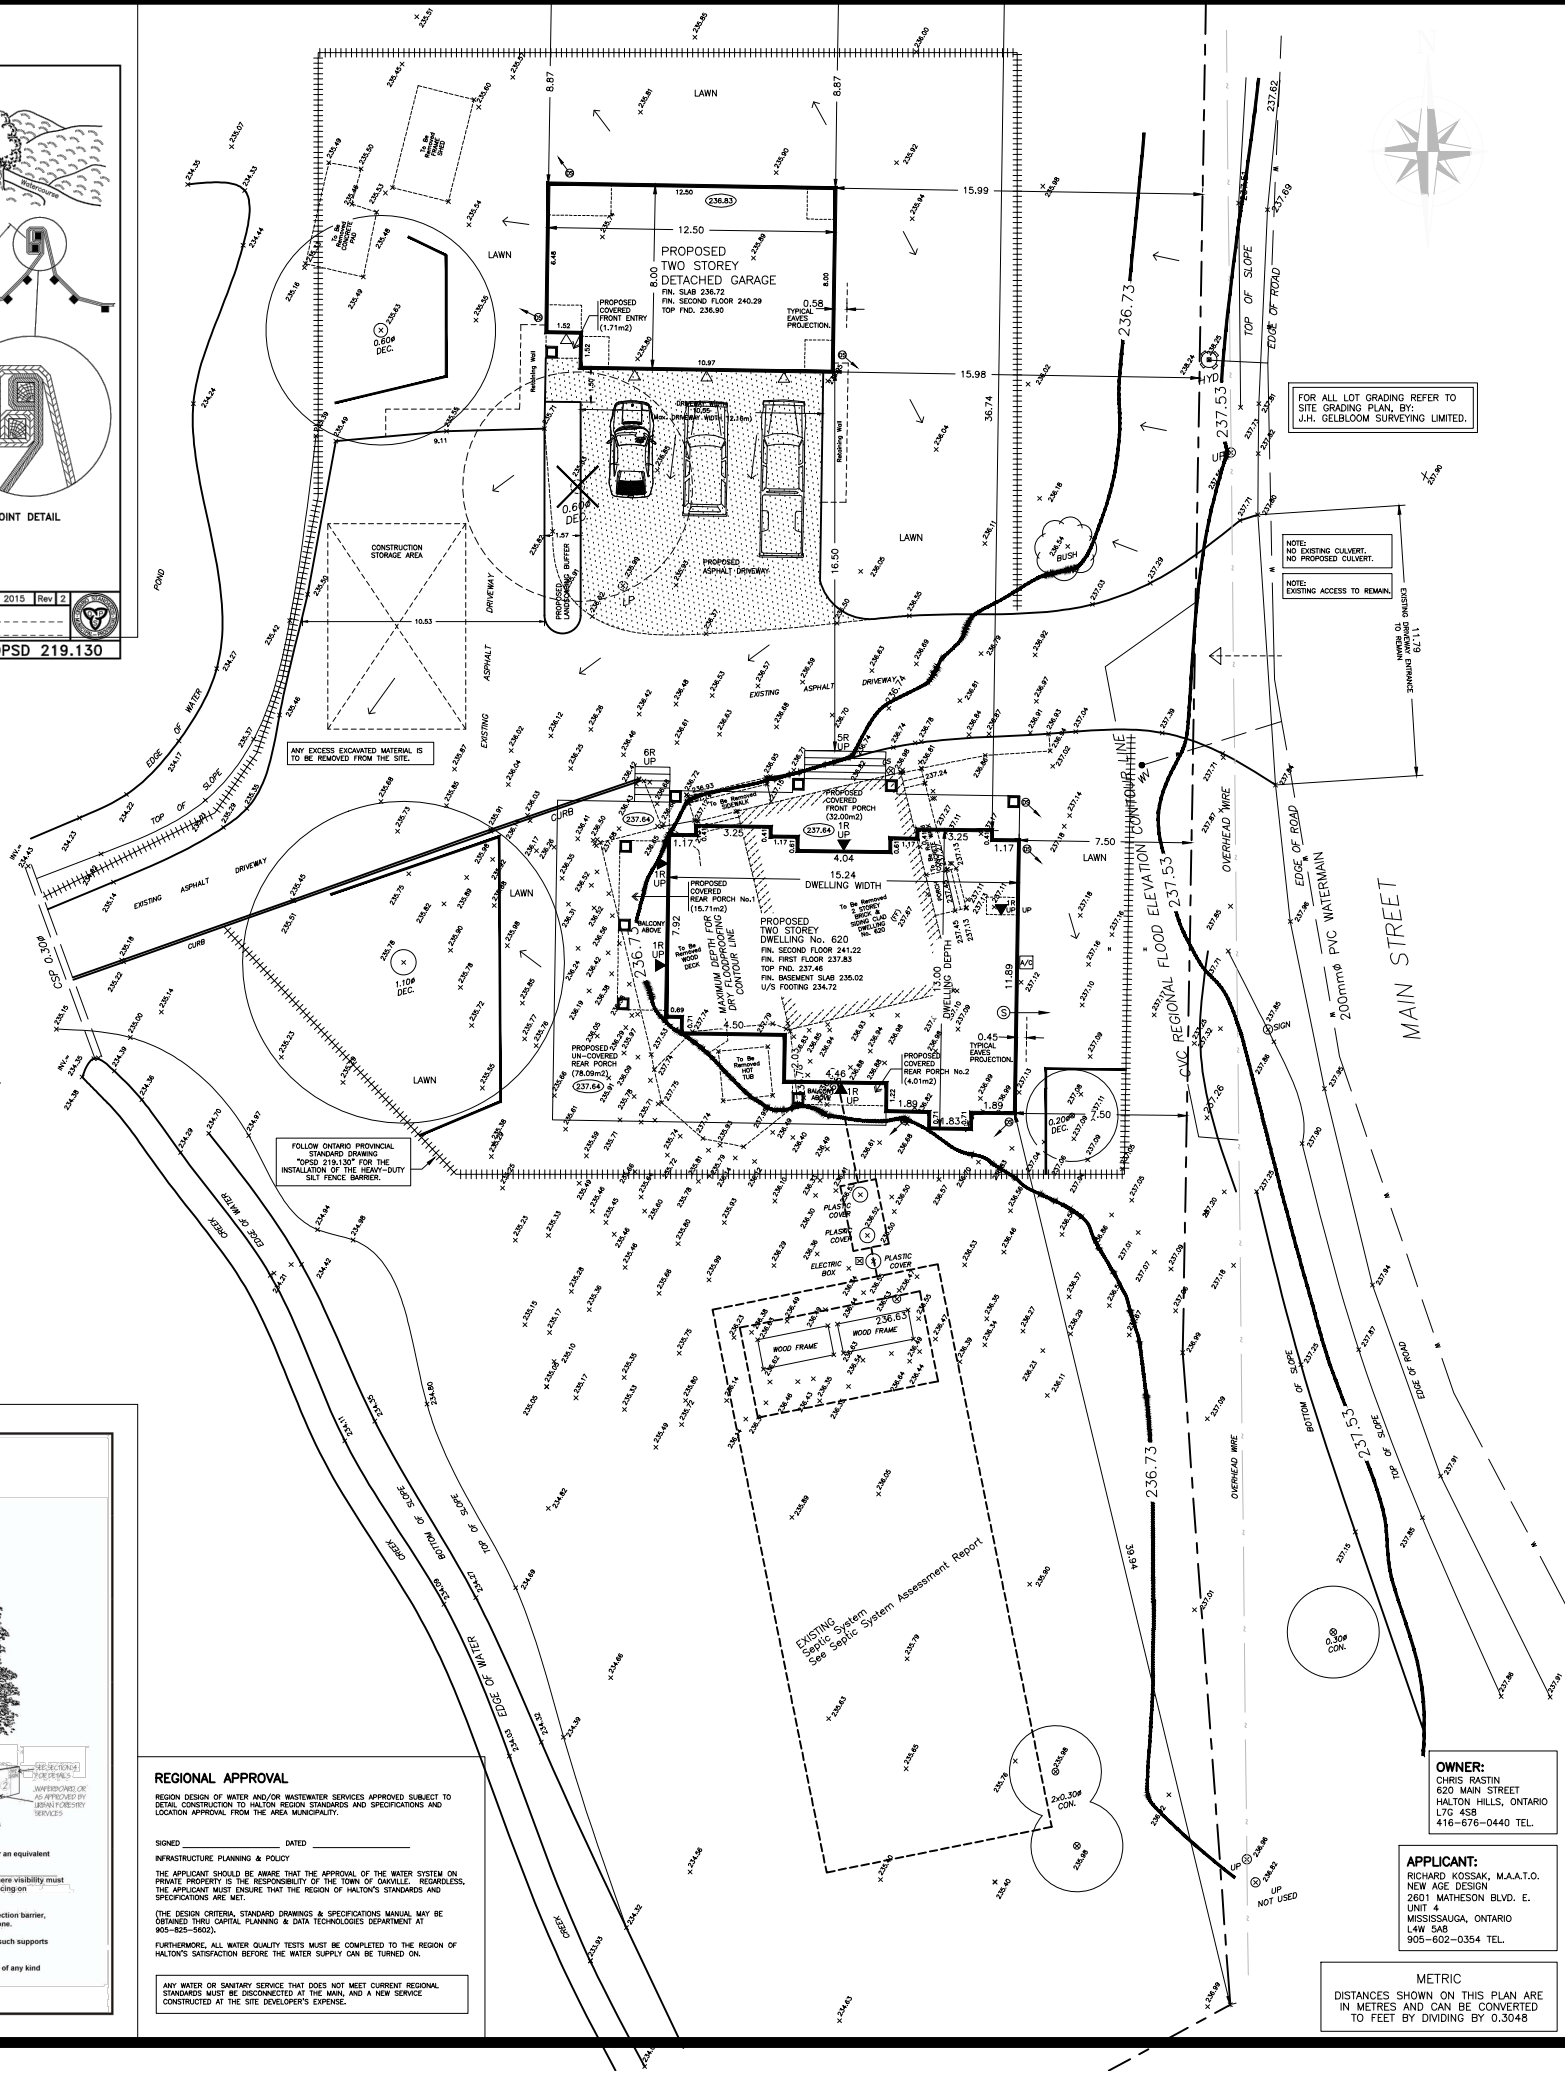

OWNER:
CHRIS RASTIN
630 MAIN STREET
HALTON HILLS, ONTARIO
L7C 4S8
416-676-0440 TEL.

APPLICANT:
RICHARD KOSSAK, M.A.A.T.O.
NEW AGE DESIGN
2801 MATHESON BLVD. E.
UNIT 4
MISSISSAUGA, ONTARIO
L4W 5A8
905-602-0354 TEL.

METRIC
DISTANCES SHOWN ON THIS PLAN ARE
IN METRES AND CAN BE CONVERTED
TO FEET BY DIVIDING BY 0.3048