
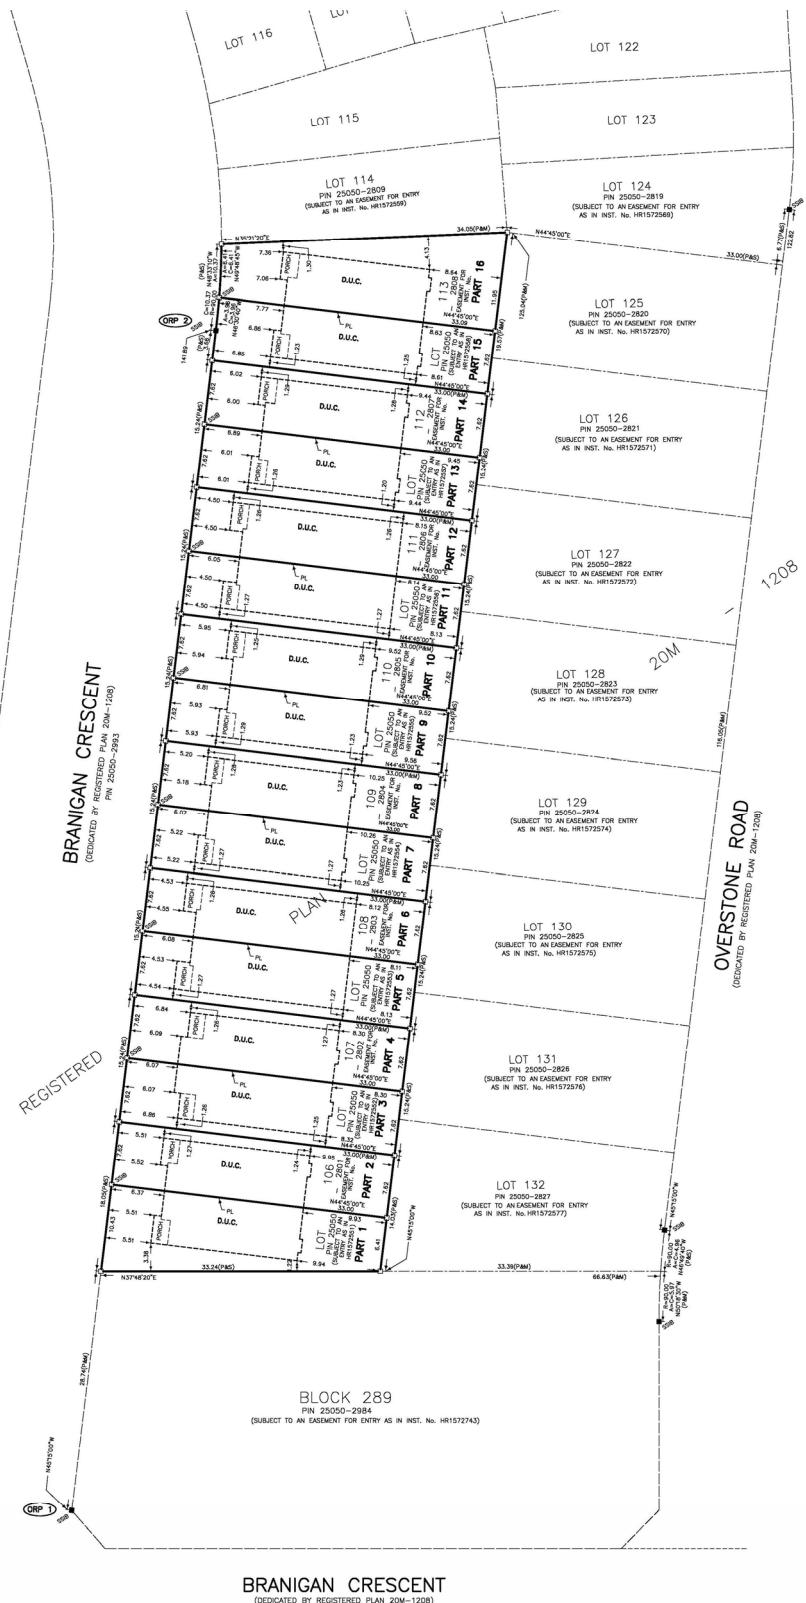
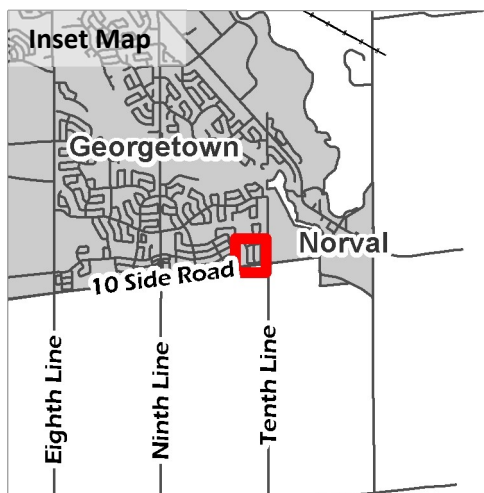


SCHEDULE 2 – PROPOSED PART LOT CONTROL PLAN

Registered Plan 20M-1208 Phase 6

Lots 106 -113

Georgetown

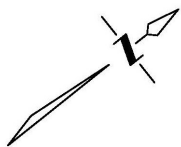


SCHEDULE 2 – PROPOSED PART LOT CONTROL PLAN

Registered Plan 20M-1208 Phase 6

Lots 125 -132

Georgetown


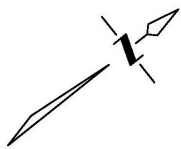


BRANIGAN CRESCENT
(DEDICATED BY REGISTERED PLAN 20M-1208)

REGISTERED

20M - 1208

OVERSTONE ROAD
(DEDICATED BY REGISTERED PLAN 20M-1208)

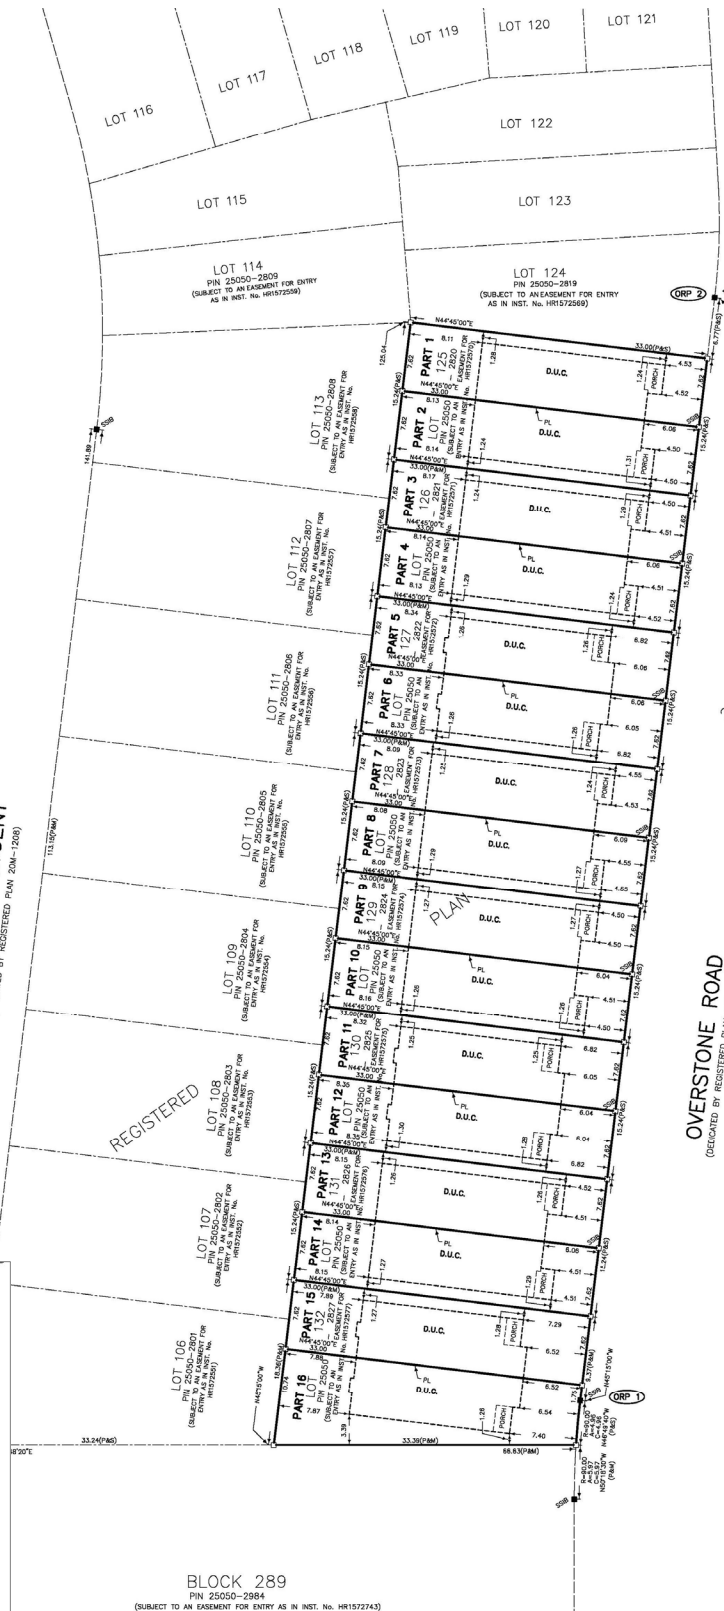
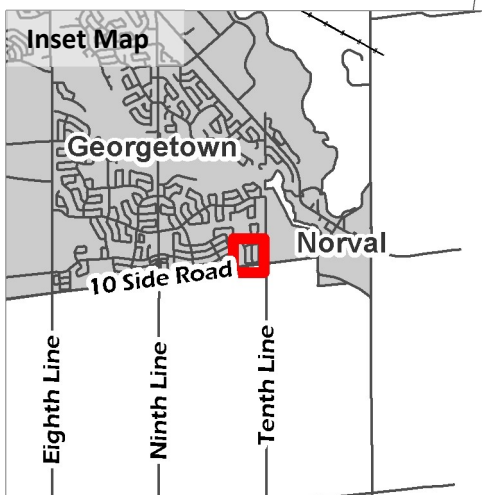


SCHEDULE 2 – PROPOSED PART LOT CONTROL PLAN

Registered Plan 20M-1208 Phase 6

Lots 133 -139

Georgetown

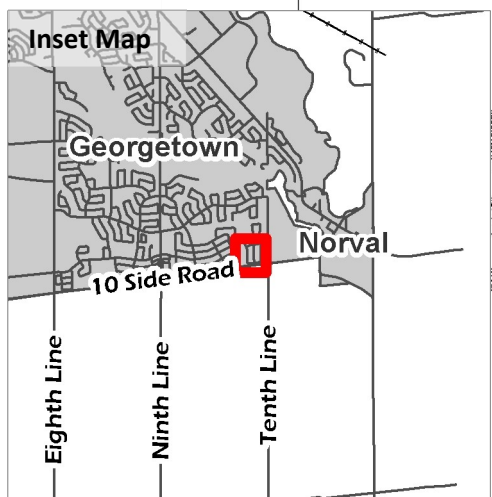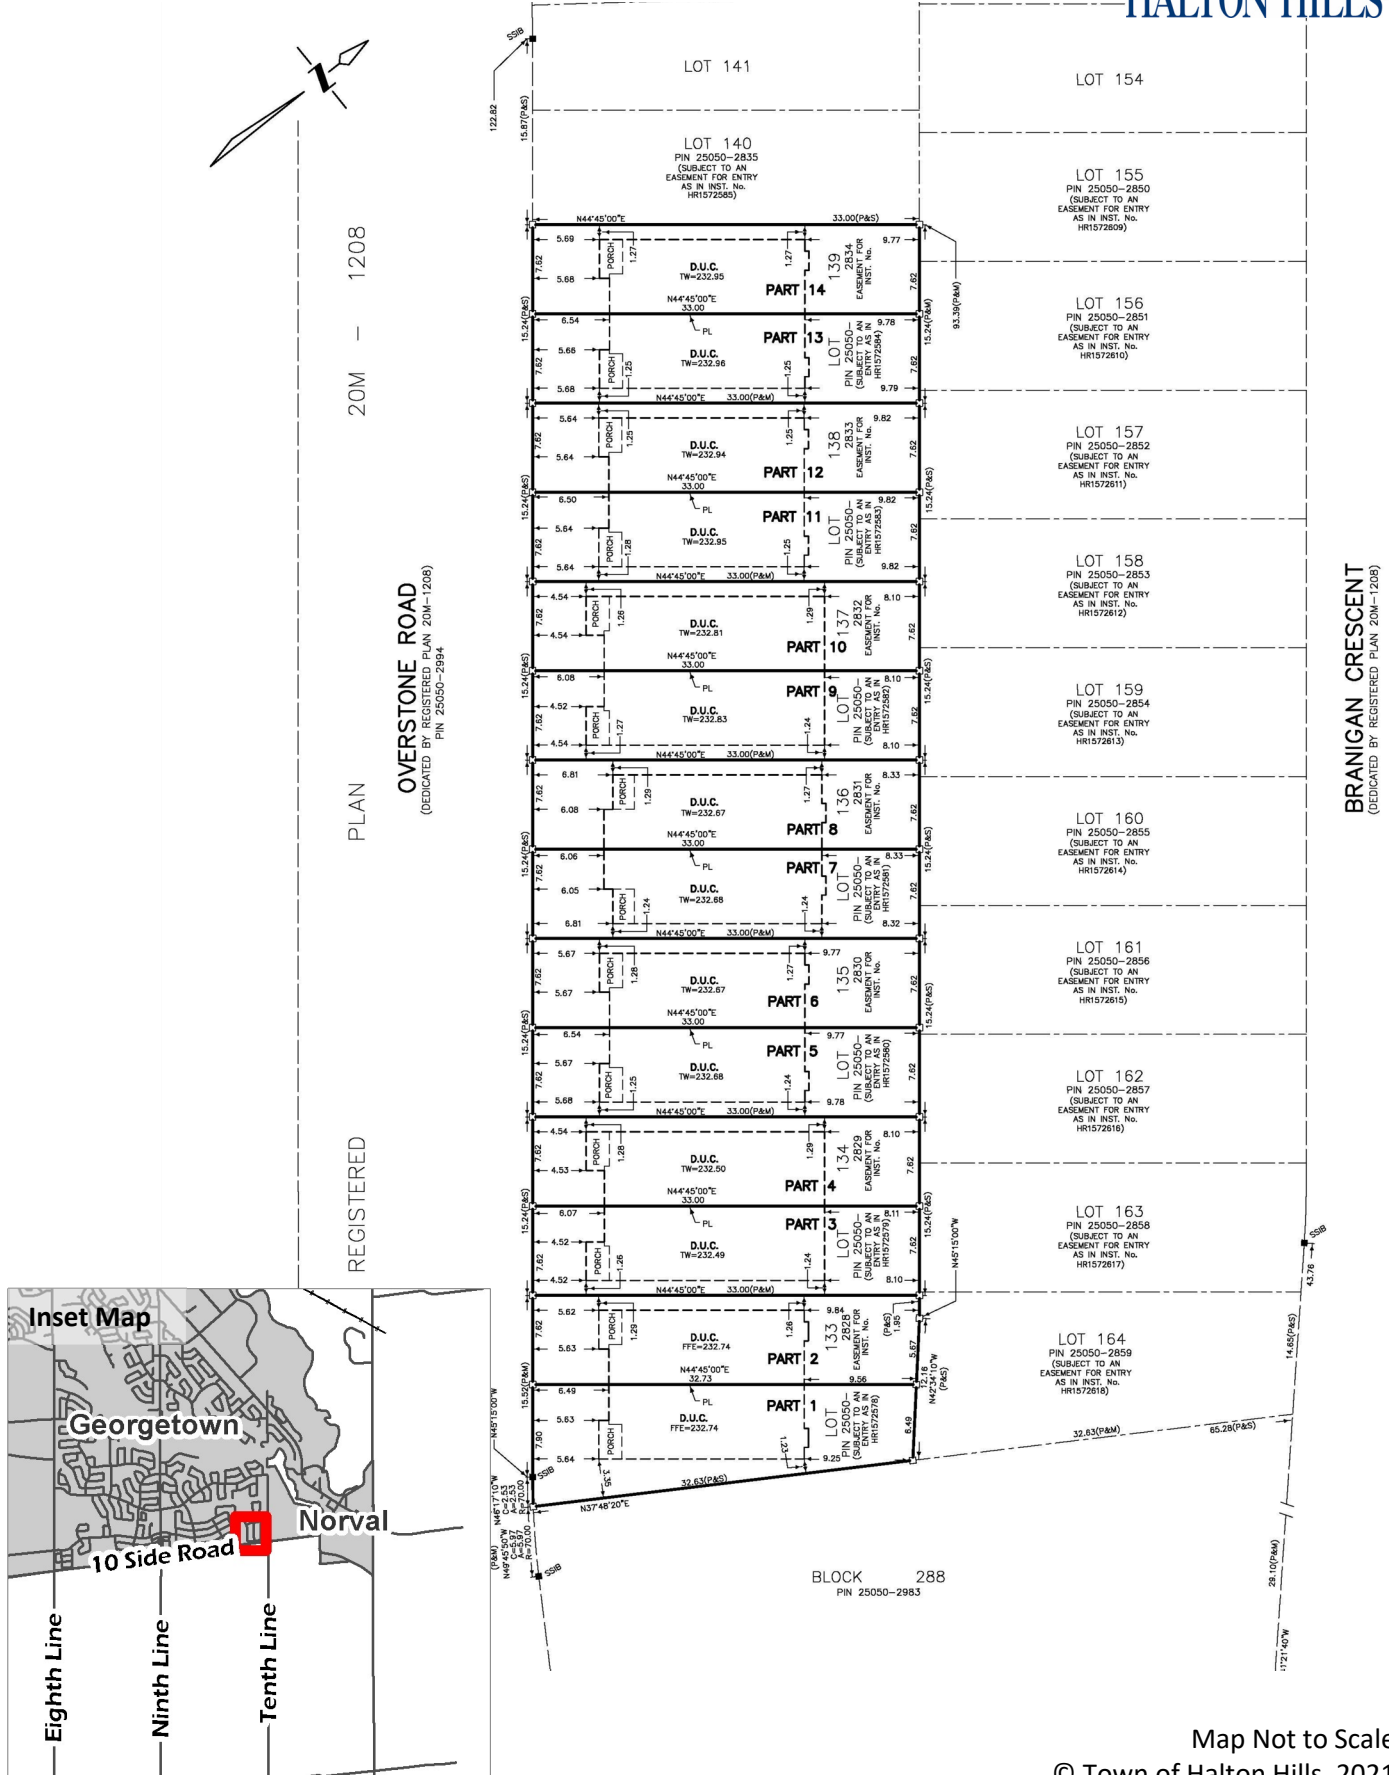

BRANIGAN CRESCENT
(DEDICATED BY REGISTERED PLAN 20M-1208)

BLOCK 288
PIN 25050-2985