


SCHEDULE C to By-law 2025-0052

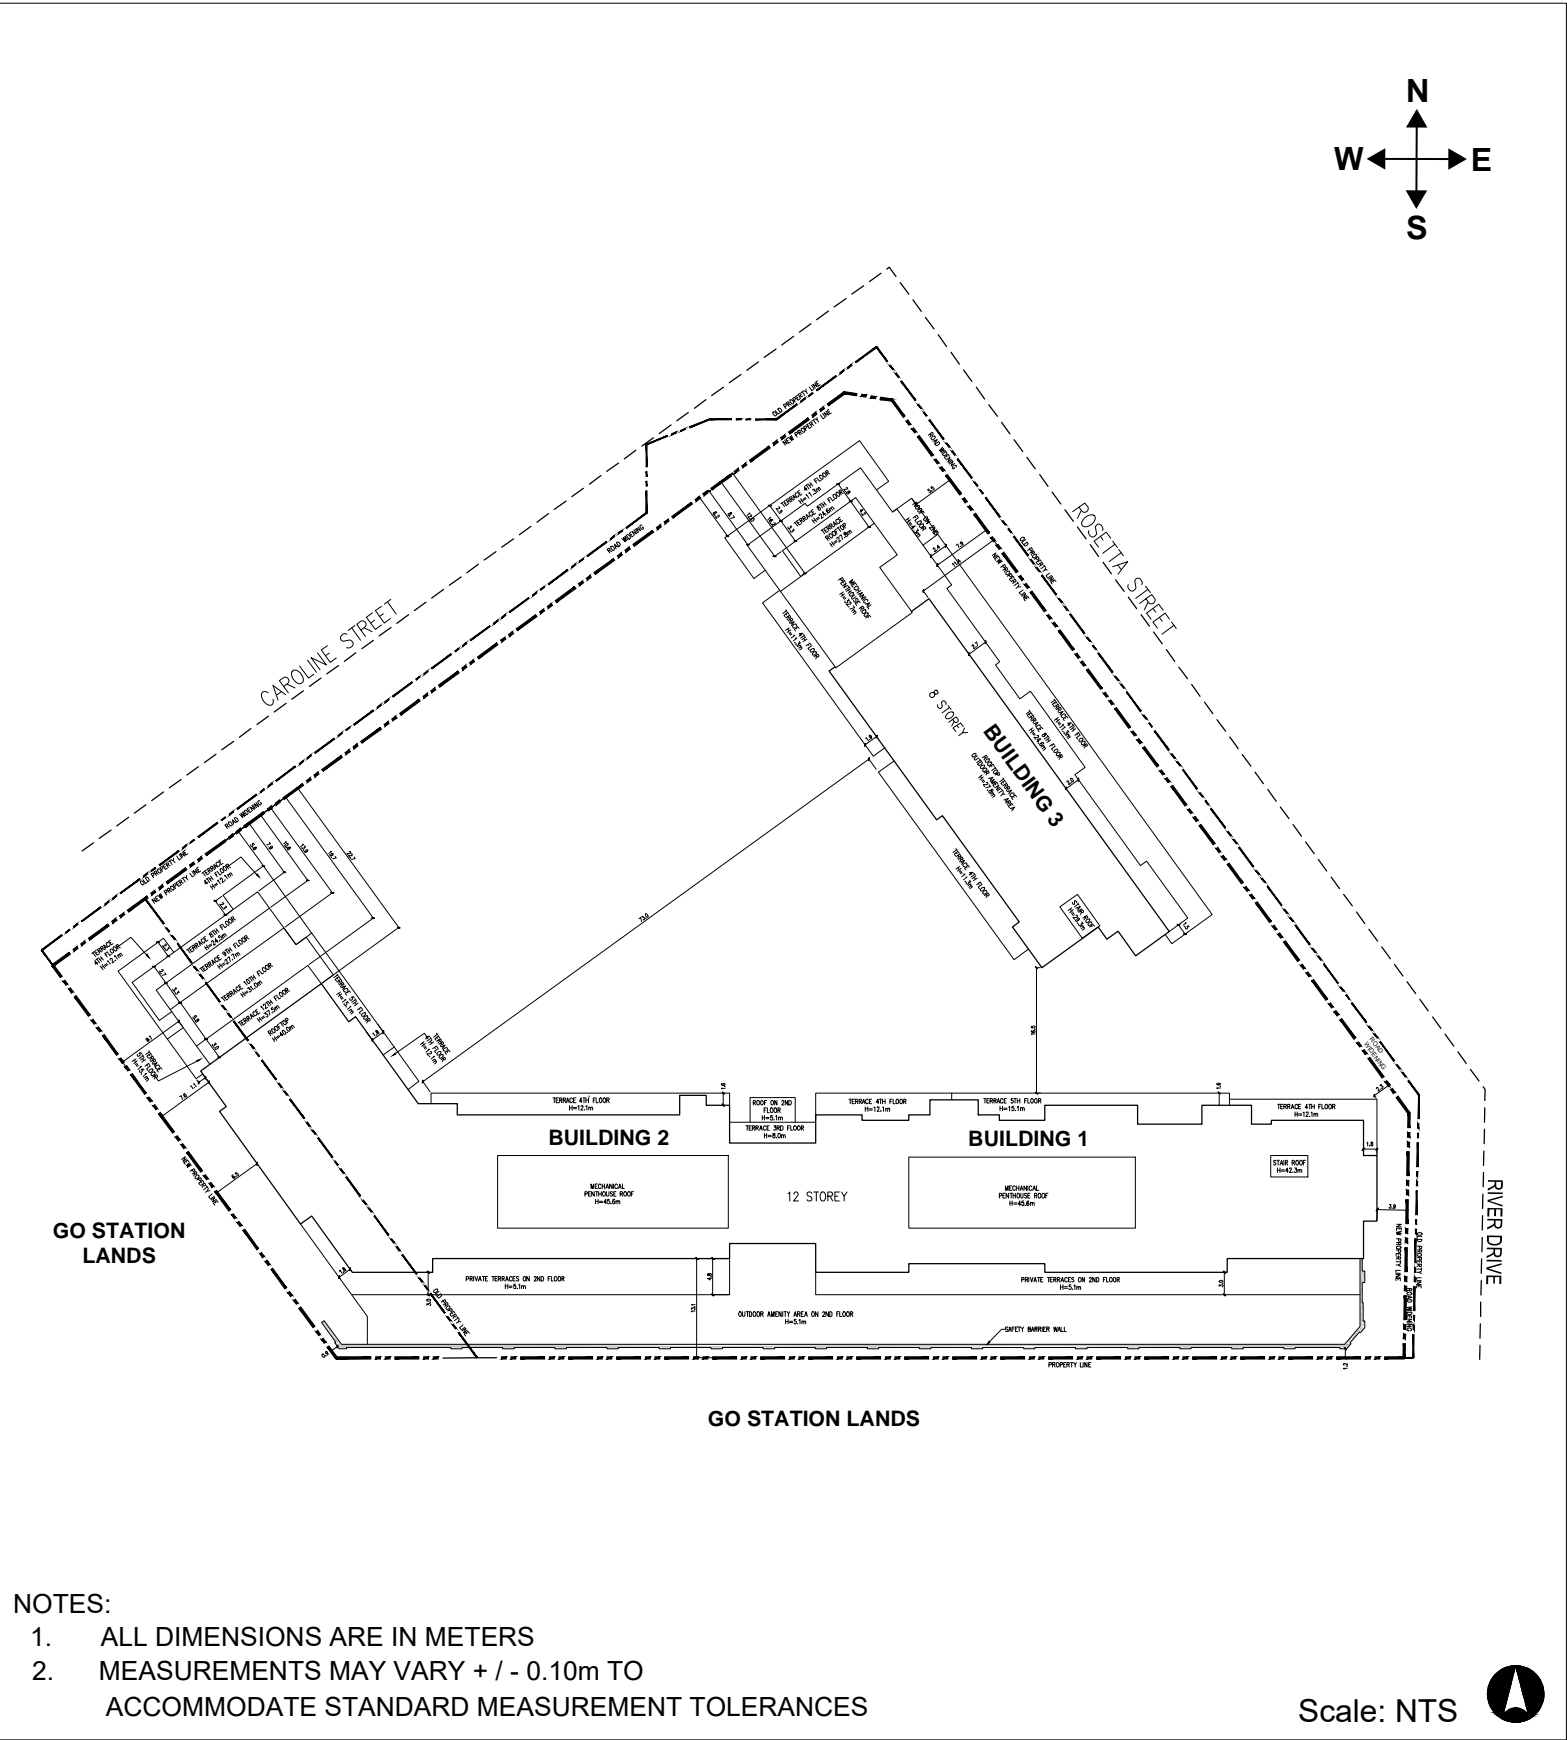

The Height measurements shown on this schedule shall be measured from the established grade of each building to the top of parapet as per by-law:  
established grade for Buildings 1 & 2 is (259.96)  
established grade for Buildings 3 is (260.72)