


# SCHEDULE 2 – DRAFT PLAN OF SUBDIVISION

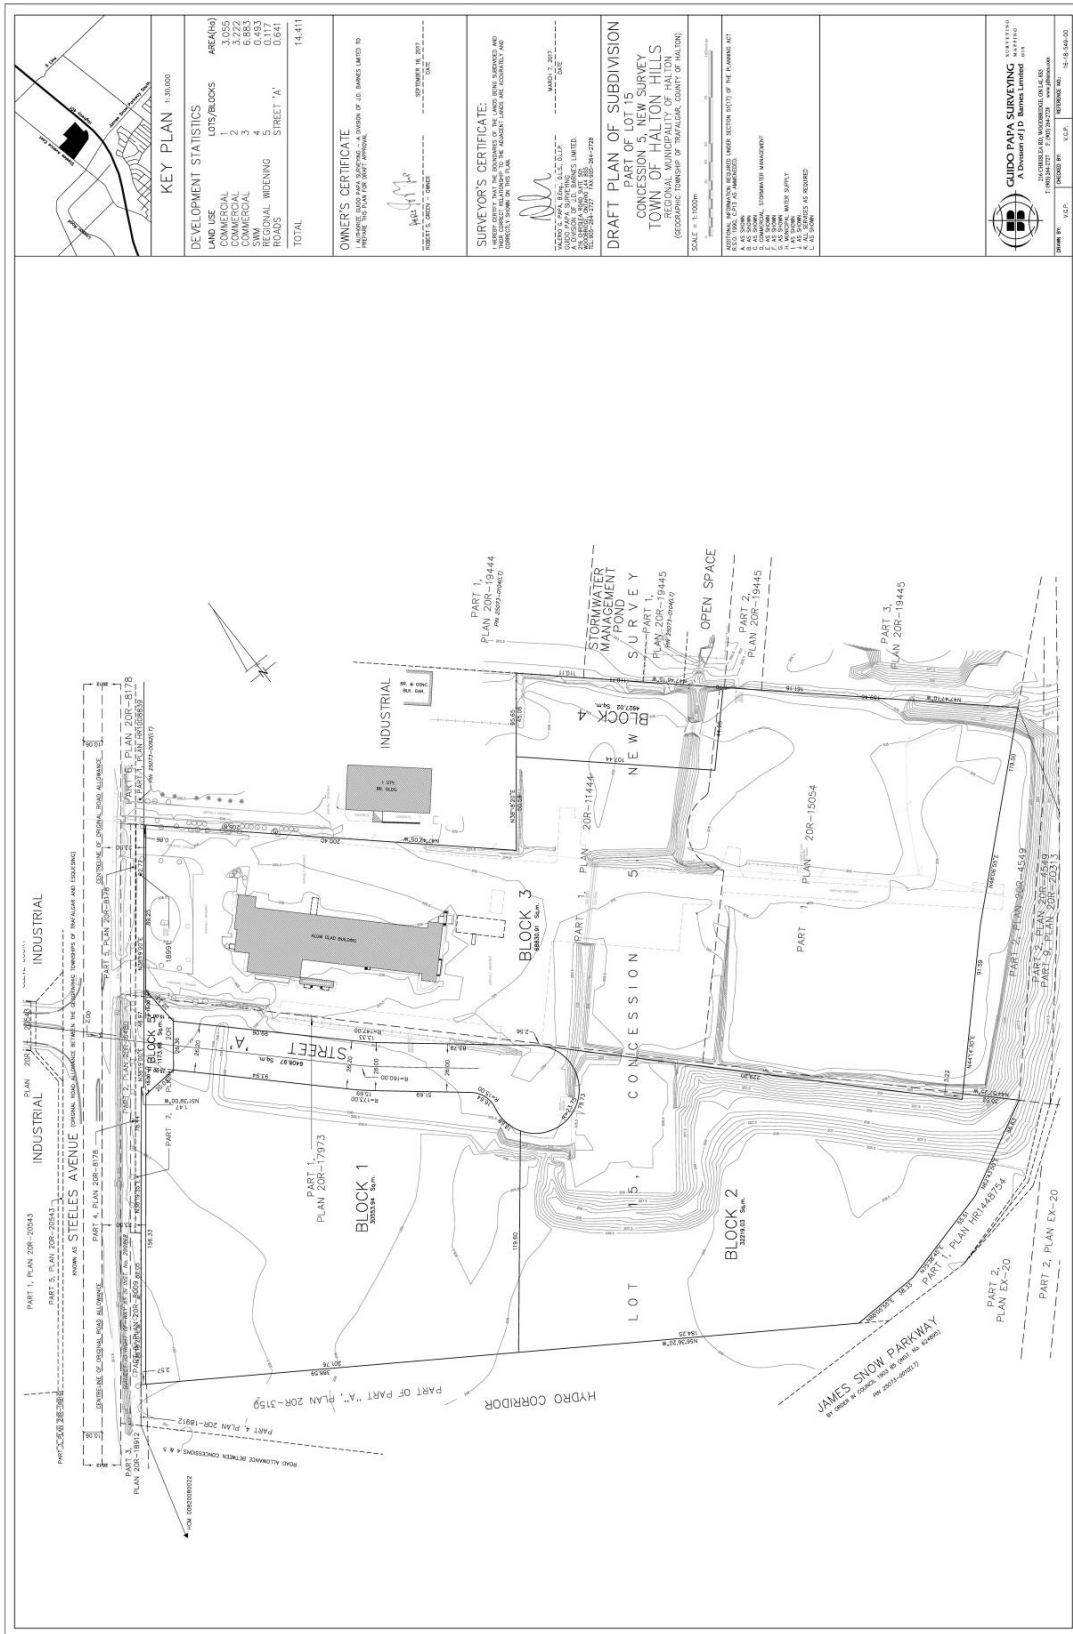

**KEY PLAN** 1:30,000

DEVELOPMENT STATISTICS	

**OWNER'S CERTIFICATE**  
 \_\_\_\_\_  
 DATE: \_\_\_\_\_

**SURVEYOR'S CERTIFICATE**  
 \_\_\_\_\_  
 DATE: \_\_\_\_\_

**DRAFT PLAN OF SUBDIVISION**  
 TOWN OF HALTON HILLS  
 REGIONAL MUNICIPALITY OF HALTON  

 1. AS SHOWN  
 2. AS SHOWN  
 A Division of D. Barnes Limited  
