


SCHEDULE 2 – PROPOSED SITE PLAN

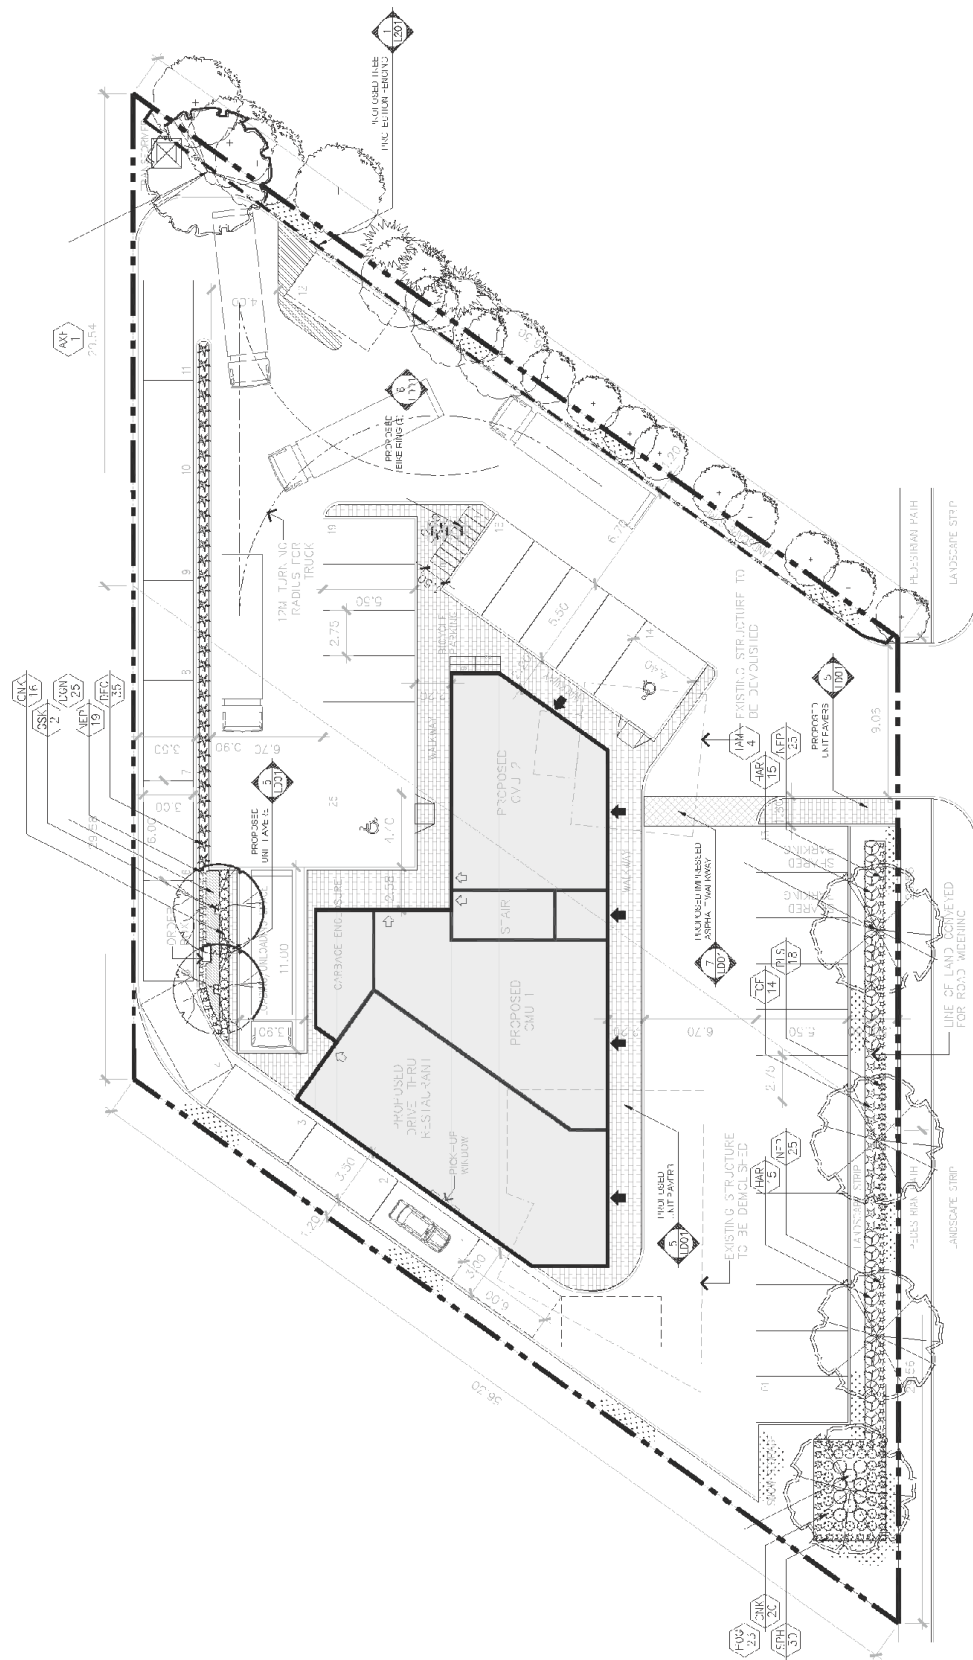

GUELPH STREET