


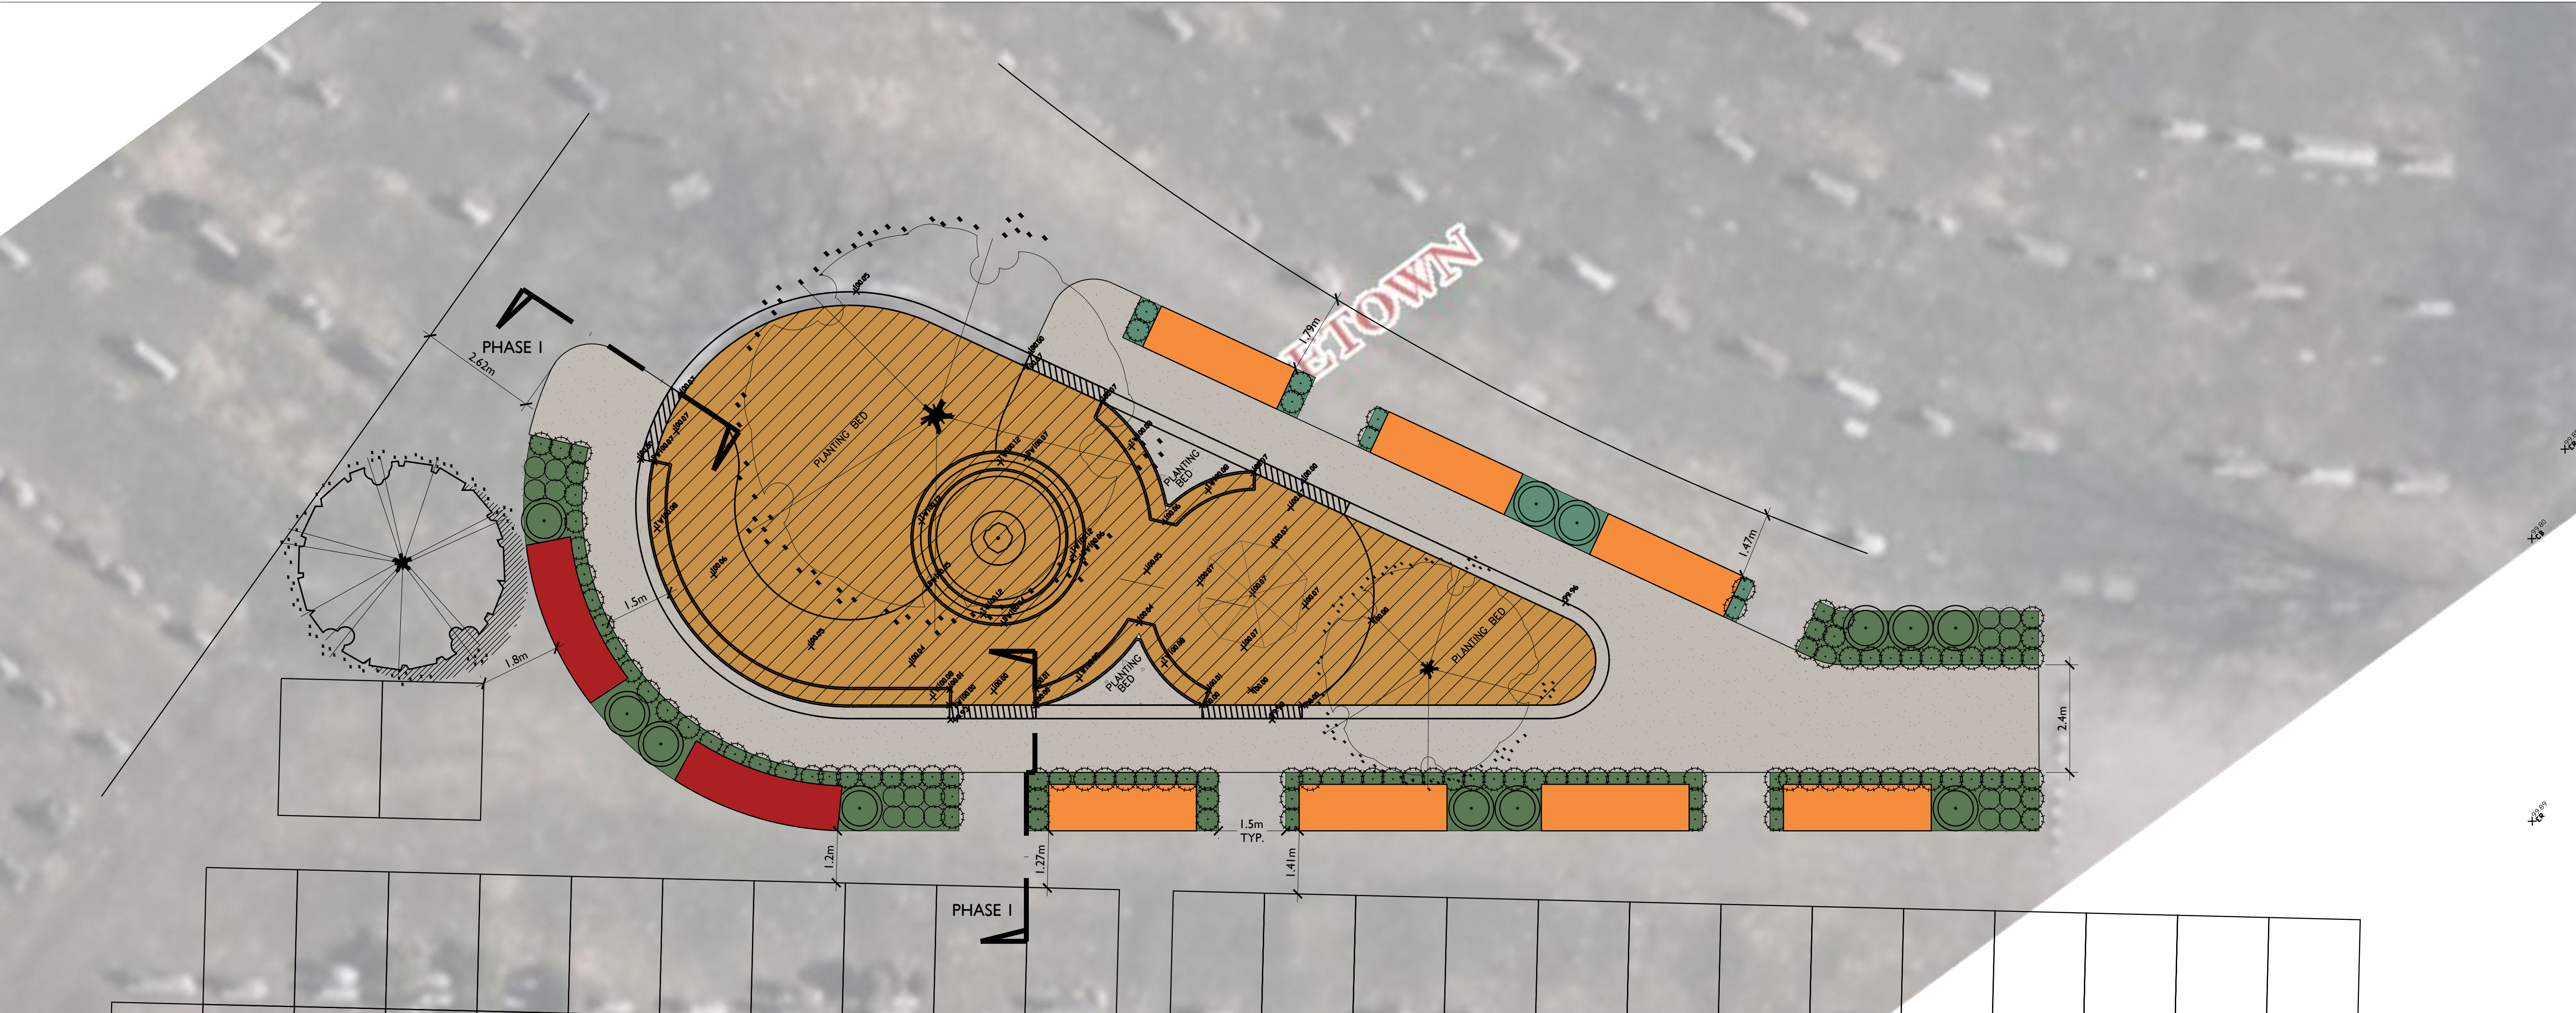

OPTION 1 - BUILD OUT PLAN
1:75

- EXISTING AREA TO REMAIN
- CONCRETE PAVING
- ACCENT PLANTING
- TYPE 1 COLUMBARIUM

 - 48 NICHES
 - 3 NICHES HIGH
 - CURVED
 - DOUBLE SIDED
 - SINGLE SHUTTER
 - LOCKING STAINLESS STEEL INNER DOORS
- TYPE 2 COLUMBARIUM

 - 48 NICHES
 - 3 NICHES HIGH
 - STRAIGHT
 - DOUBLE SIDED
 - SINGLE SHUTTER
 - LOCKING STAINLESS STEEL INNER DOORS

432 NICHES TOTAL

CONTEXT + PRECEDENT IMAGES



Key Plan:

Legend:

HALTON HILLS
RECREATION & PARKS

- The contractor will check and verify all dimensions and job conditions on the site and report any discrepancies to the Project Manager prior to the commencement of construction.
- The contractor is responsible for locating all existing underground and overhead utilities, prior to any digging. Contact Ontario One Call for utility stake out, at: 1-800-400-2255 or www.on1call.com
- All drawings are the property of the Town and may not be copied, reproduced or altered without written permission from the Project Manager.

No.	Date (Y/M/D)	Issue/Revision	By
03	18/06/25	Internal Review	JG
02	18/05/28	Nelson Granite	JG
01	18/01/16	Cemetery Workgroup Review	JG

Project Info:

**GREENWOOD CEMETERY
COLUMBARIA ADDITION**

Sheet Title:

**COLUMBARIA AND MEMORIAL MASTER PLAN
FOR THE REFLECTION GARDEN AREA**

Drawn By: JG/MT

Checked By: MT

Date: MAY 02, 2018

Scale: 1:75

Sheet Number: **L1**