


SCHEDULE 2 – PROPOSED PART LOT CONTROL PLAN
Block 233, Registered Plan 20M-1196

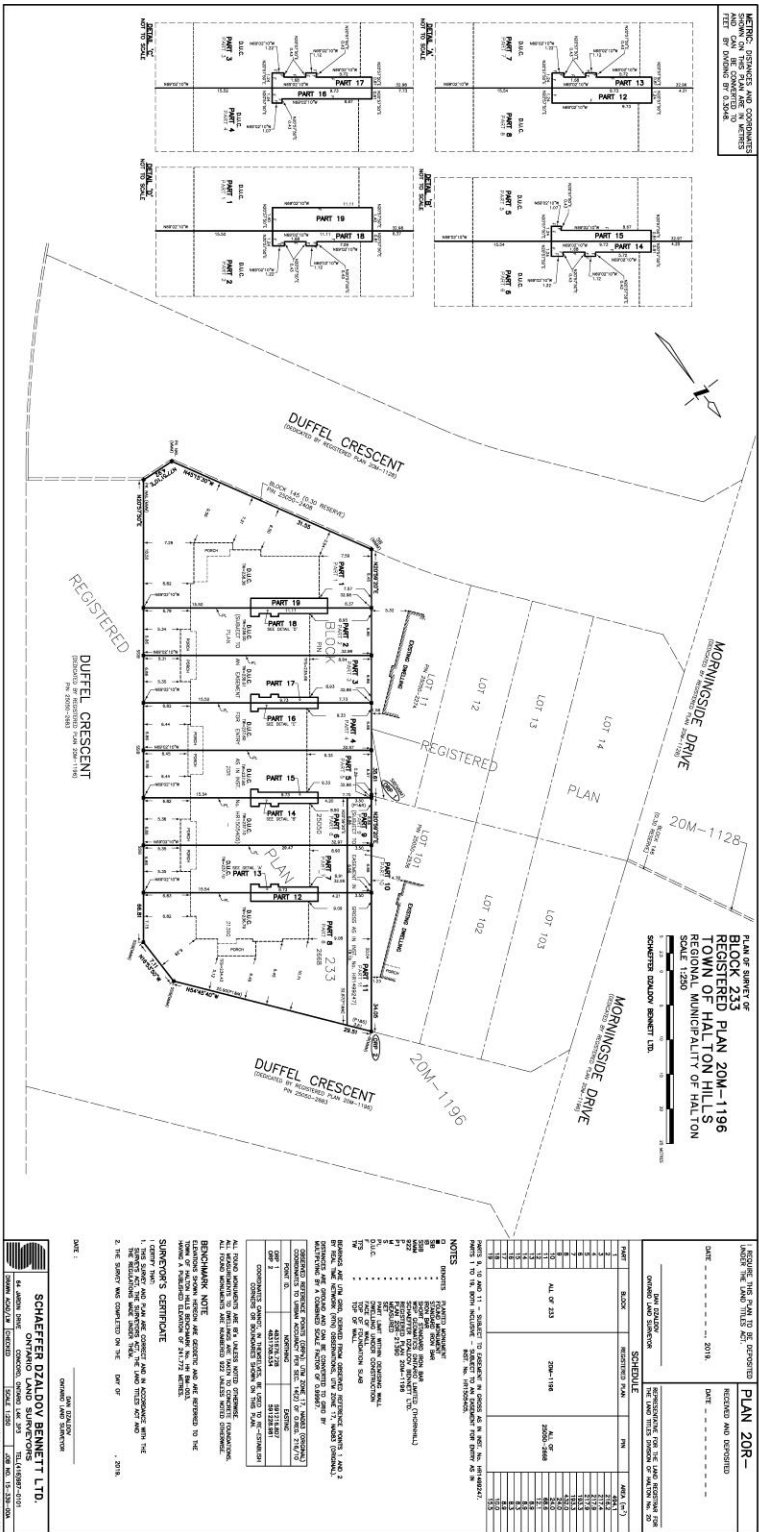

