


PLAN OF SURVEY OF
PART OF LOT 14, BLOCK 2
REGISTERED PLAN 31
 TOWN OF HALTON HILLS
 REGIONAL MUNICIPALITY OF HALTON
 SCALE 1:150

DOLLIVER SURVEYING INC.
 ONTARIO LAND SURVEYOR

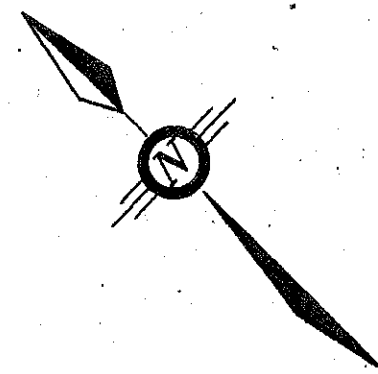

CONTROL TABLE

* OBSERVED REFERENCE POINTS (ORP's) ARE DERIVED FROM NETWORK REAL TIME GPS OBSERVATIONS ON PERMANENT GPS REFERENCE STATIONS, UTM PROJECTION ZONE 17, NAD83 (CSRS, 2010) COORDINATES TO URBAN ACCURACY PER SEC. 14 (2) OF O. REG. 216/10

POINT ID	NORTHING	EASTING
ORP-A	4831338.04	577308.58
ORP-B	4831282.04	577338.29

COORDINATES CANNOT, IN THEMSELVES, BE USED TO RE-ESTABLISH CORNERS OR BOUNDARIES SHOWN ON THIS PLAN

BEARING REFERENCE

BEARINGS SHOWN HEREON ARE GRID BEARINGS AND ARE DERIVED FROM NETWORK REAL TIME GPS OBSERVATIONS AND ARE REFERRED TO THE UTM PROJECTION ZONE 17, NAD 83 (CSRS, 2010).

I REQUIRE THIS PLAN TO

BE DEPOSITED UNDER THE

LAND TITLES ACT.

DATE: JUNE 26, 2019

Dan C. Dolliver
 DAN C. DOLLIVER O.L.S.

PLAN 20R- 21455

RECEIVED AND DEPOSITED

DATE: July 16, 2019

"A. Timbrells"


REPRESENTATIVE FOR THE
 LAND REGISTRAR FOR THE
 LAND TITLES DIVISION OF
 HALTON (No. 20)

SCHEDULE

PART	LOT	REGISTERED PLAN	PIN	AREA (Sq.m.)
1	PART OF 14 BLOCK 2	31	PART OF 25002-0149 (LT)	2.25

WILLOW STREET (BY REGISTERED PLAN 31)

PIN 25002-0045 (LT)

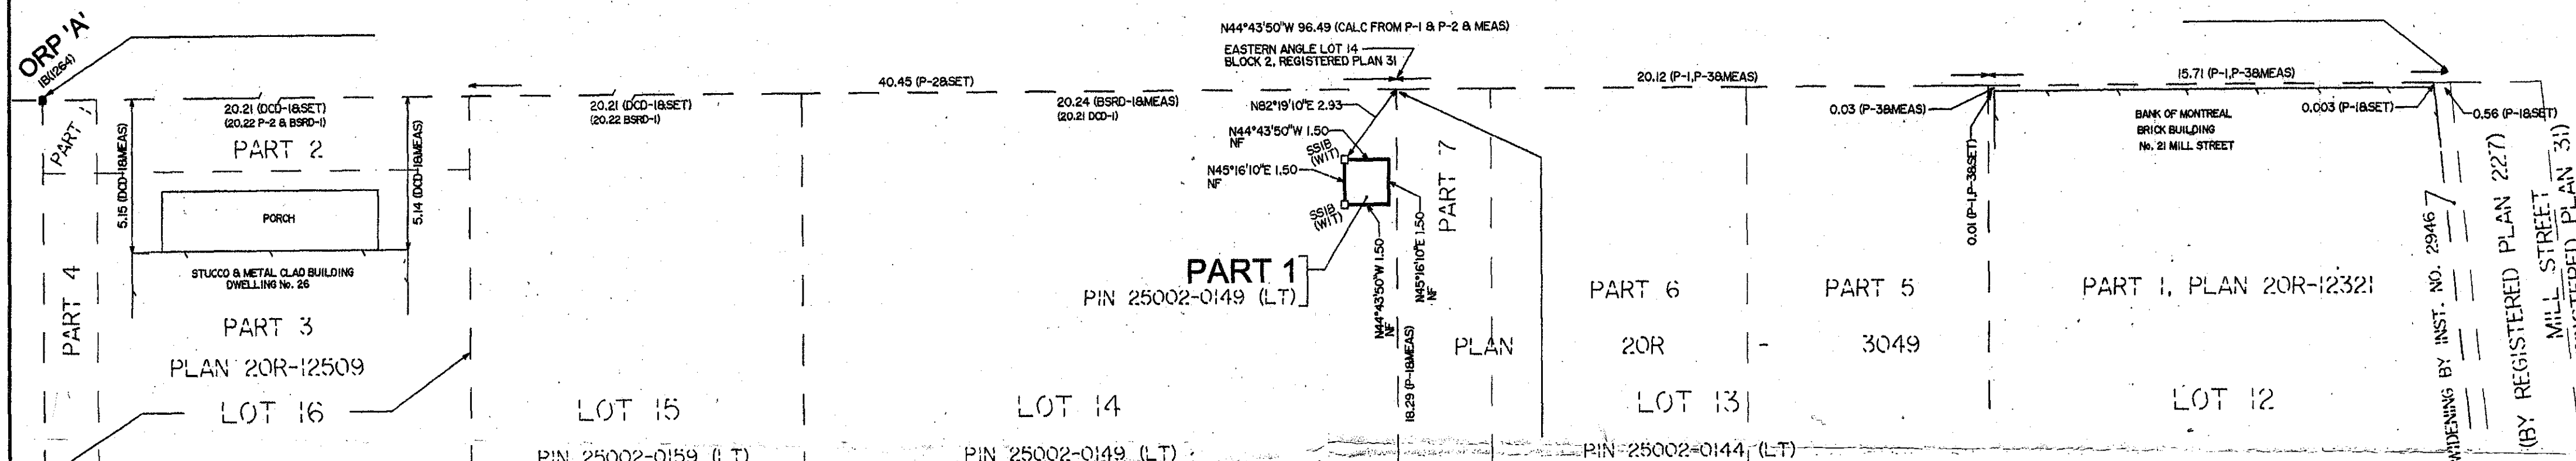

BLOCK 2, REGISTERED PLAN 31

NOTE: BUILDING TIES ARE MEASURED TO THE BRICK, BLOCK, STUCCO OR METAL CLAD SIDING AS THE CASE MAY BE.

SCALE FACTOR

DISTANCES AND COORDINATES SHOWN ON THIS PLAN ARE GROUND DISTANCES AND CAN BE CONVERTED TO GRID BY MULTIPLYING BY THE COMBINED SCALE FACTOR OF 0.999624318.

METRIC

DISTANCES AND COORDINATES SHOWN ON THIS PLAN ARE IN METRES AND CAN BE CONVERTED TO FEET BY DIVIDING BY 0.3048.

SURVEYOR'S CERTIFICATE

I CERTIFY THAT:

1) THIS SURVEY AND PLAN ARE CORRECT AND IN ACCORDANCE WITH THE SURVEYS ACT, THE SURVEYORS ACT AND THE LAND TITLES ACT AND THE REGULATIONS MADE UNDER THEM.

2) THE SURVEY WAS COMPLETED ON THE 21ST DAY OF JUNE, 2019.

DATE: JUNE 26, 2019

DATE:

Dan C. Dolliver
 DAN C. DOLLIVER
 Ontario Land Surveyor

DOLLIVER SURVEYING INC.

ONTARIO LAND SURVEYOR
 54 MILL STREET, EAST
 HALTON HILLS (ACTON), ONTARIO, L7J 1H3
 TEL (519) 853-2502
 E-mail surveys@dolliver.com



Plot Scale: 1:150

File No. 86-4-1GRID

LEGEND

■	denotes	FOUND MONUMENT
□		PLANTED MONUMENT
SIB		STANDARD IRON BAR
SSIB		SHORT STANDARD IRON BAR
IP		IRON PIPE
IB		IRON BAR
O/U		ORIGIN UNKNOWN
MEAS		MEASURED
NF		NO FENCE
P-1		PLAN 20R-3049 (ROTATED 0°36'50" COUNTERCLOCKWISE)
P-2		PLAN 20R-12509 (ROTATED 0°36'50" COUNTERCLOCKWISE)
P-3		PLAN 20R-12321 (ROTATED 0°36'50" COUNTERCLOCKWISE)
DCD-1		BUILDING LOCATION SURVEY BY DOLLIVER SURVEYING INC. DATED MAY 14, 1986 (JOB No. 86-4) (ROTATED 0°27'10" CLOCKWISE)
BSRD-1		BUILDING LOCATION SURVEY BY BLACK, SHOEMAKER, ROBINSON AND DONALDSON LTD. DATED NOVEMBER 10, 1988 (PROJ. No. 88-6004) (ROTATED 0°36'50" COUNTERCLOCKWISE)
375		BLACK, SHOEMAKER, ROBINSON AND DONALDSON LTD.
752		W.H. CARR O.L.S.
1264		G. RENTIS O.L.S.
WIT		WITNESS MONUMENT