




APPLICANT:
RICHARD KOSSAK, M.A.A.T.O.
NEW AGE DESIGN
2601 MATHESON BLVD. E.
UNIT 4
MISSISSAUGA, ONTARIO
L4W 5A8
905-602-0354 TEL.

OWNER:
CHRIS RASTIN
620 MAIN STREET
HALTON HILLS, ONTARIO
L7G 4S8
416-676-0440 TEL.

NORTH ELEVATION
3/16" = 1'-0"

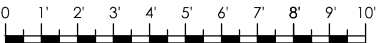


NOTE:
DIMENSIONS SHOWN IN IMPERIAL WITH THE METRIC
EQUIVALENT IN BRACKETS (1.0)

PROPOSED
2 STOREY DWELLING
620 MAIN STREET, Town of Halton Hills
RASTIN/DUNSTAN RESIDENCE
June 16, 2020

NEW AGE DESIGN
ARCHITECTURAL TECHNOLOGISTS

2601 MATHESON BLVD. E.
UNIT FOUR
MISSISSAUGA, ONTARIO, L4W 5A8
Tel: 905-602-0354
info@newagedesign.ca
www.newagedesign.ca

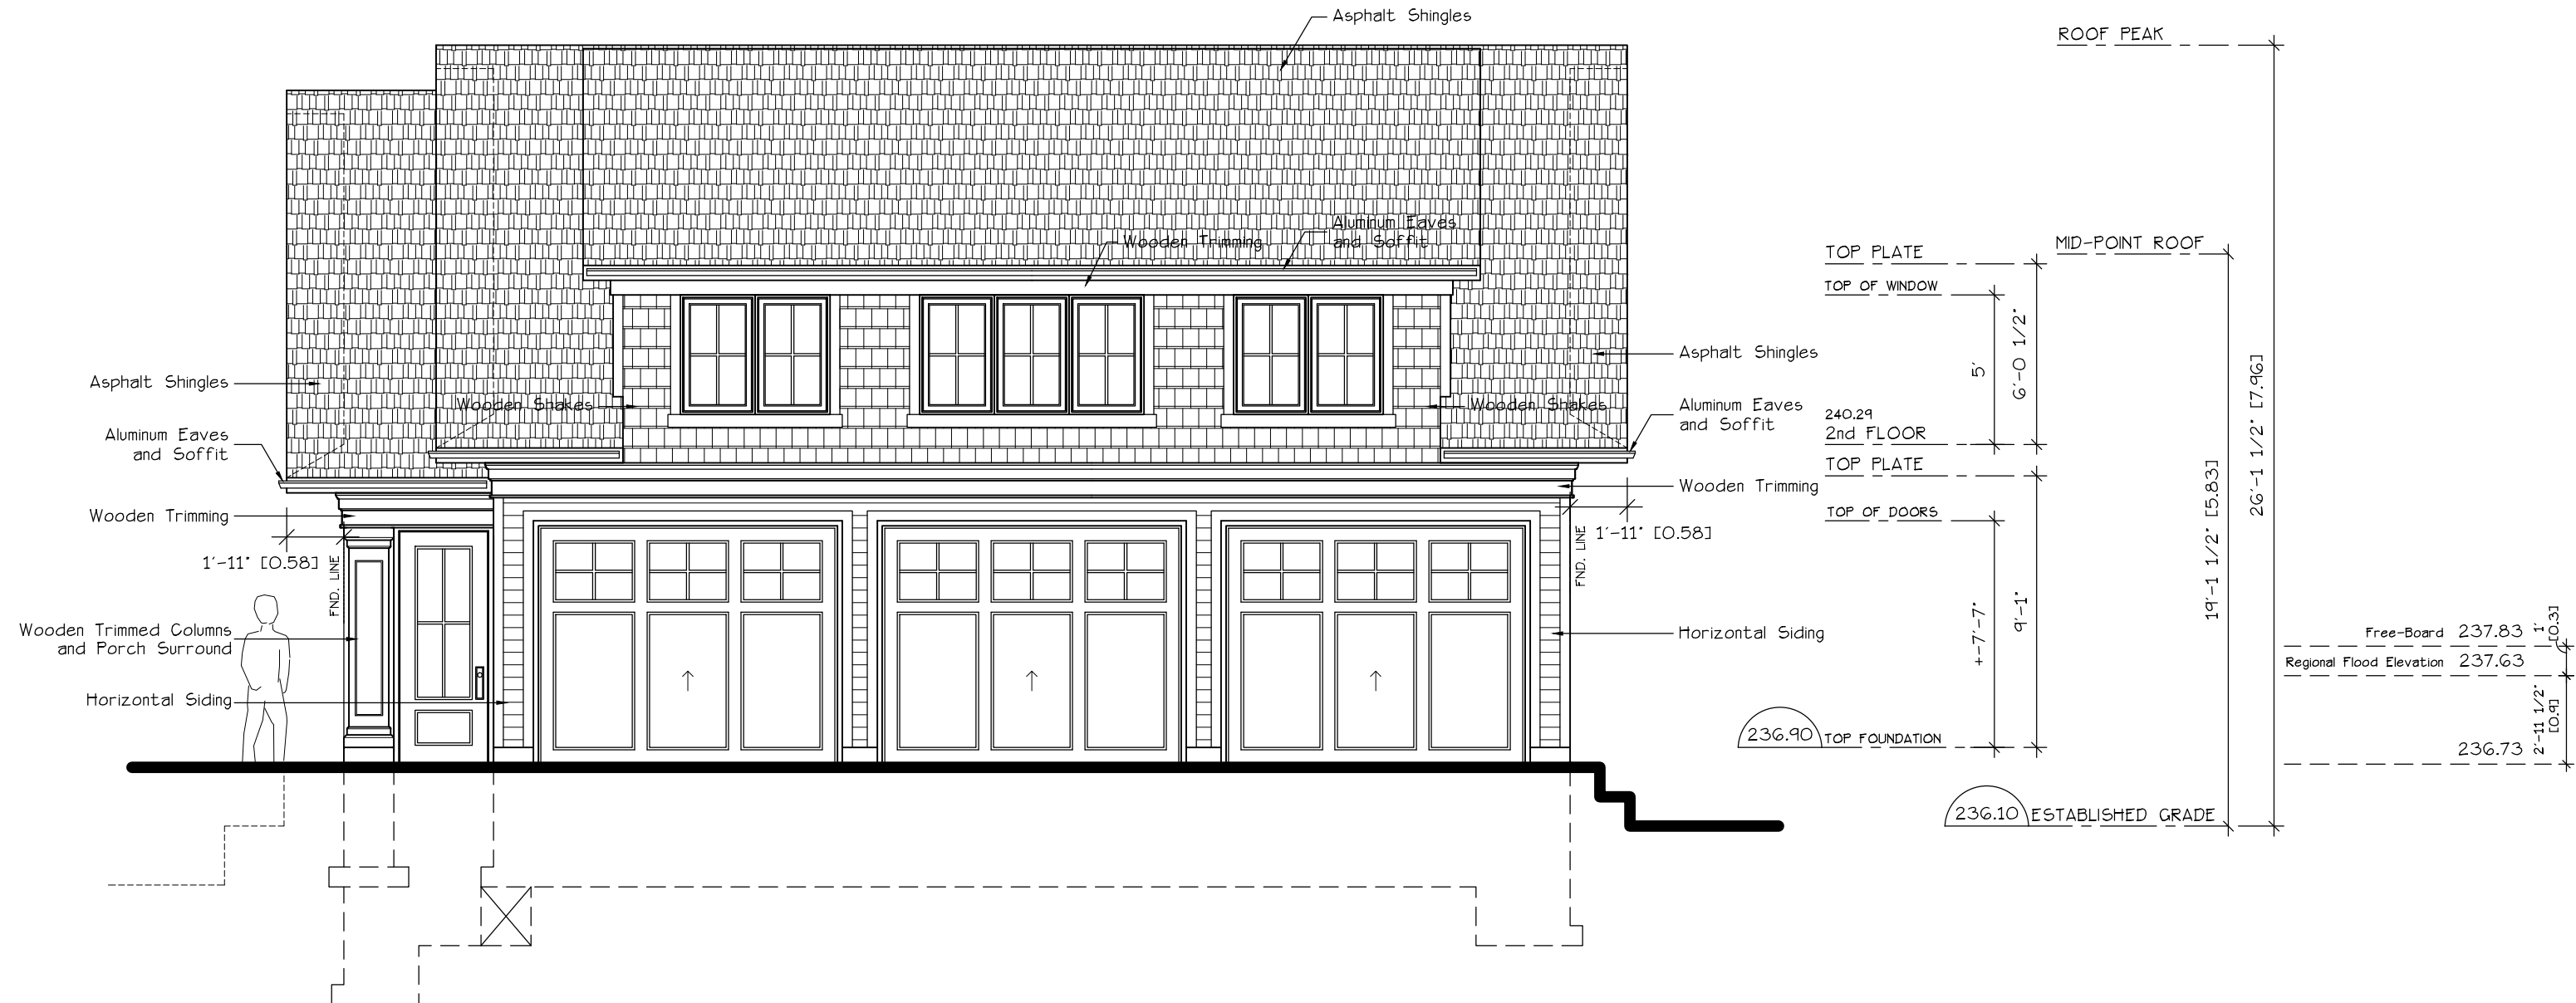

APPLICANT:
RICHARD KOSSAK, M.A.A.T.O.
NEW AGE DESIGN
2601 MATHESON BLVD. E.
UNIT 4
MISSISSAUGA, ONTARIO
L4W 5A8
905-602-0354 TEL.

OWNER:
CHRIS RASTIN
620 MAIN STREET
HALTON HILLS, ONTARIO
L7G 4S8
416-676-0440 TEL.

SOUTH ELEVATION
3/16" = 1'-0"



NOTE:
DIMENSIONS SHOWN IN IMPERIAL WITH THE METRIC
EQUIVALENT IN BRACKETS (1.0)

PROPOSED
DETACHED GARAGE
620 MAIN STREET, Town of Halton Hills
RASTIN/DUNSTAN RESIDENCE
June 16, 2020



NEW AGE DESIGN
ARCHITECTURAL TECHNOLOGISTS

2601 MATHESON BLVD. E.
UNIT FOUR
MISSISSAUGA, ONTARIO, L4W 5A8
Tel: 905-602-0354
info@newagedesign.ca
www.newagedesign.ca