PLAN ROTATION	TABLE FOR GROUND TO GRID BEARINGS		
PLAN	ROTATION		
P1	0°50'35" COUNTERCLOCKWISE		

NOTES

BEARINGS ARE UTM GRID, DERIVED FROM SIMULTANEOUS GPS OBSERVATIONS ON OBSERVED REFERENCE POINTS (ORPs) 'A' AND 'B', UTM ZONE 17N, NAD 1983 (CSRS—2010 EPOCH), AS CORRECTED BY NRCAN'S PPP SERVICE.


VELOCITY MODEL FOR NAD83(CSRS) NAD83v70VG

DISTANCES SHOWN ON THIS PLAN ARE GROUND AND CAN BE CONVERTED TO GRID BY MULTIPLYING BY THE COMBINED SCALE FACTOR OF 0.99966106.

COORDINATES ARE TO AN URBAN ACCURACY AS PER s.14(2) OF O.REG.

210/10.					
POINT ID	NORTHING	EASTING			
ORP 'A'	4831825.91	588445.152			
ORP 'B'	4831806.089	588478.893			



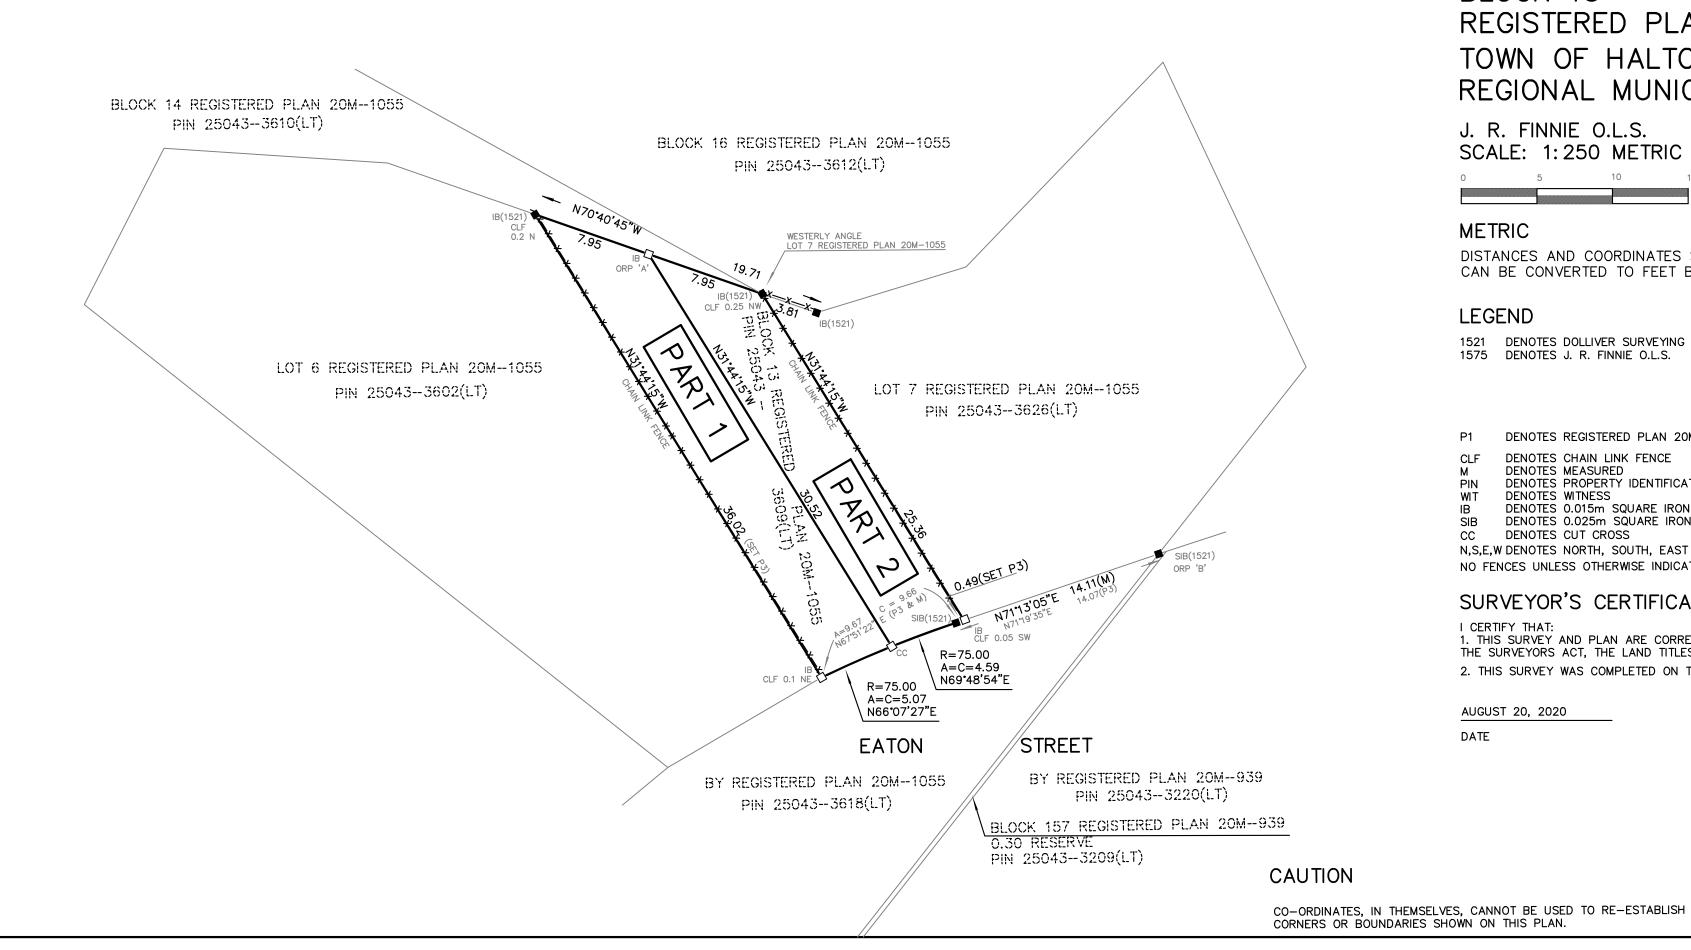

I REQUIRE THIS PLAN TO BE DEPOSITED	PLAN 20R
UNDER THE LAND TITLES ACT.	RECEIVED AND DEPOSITED
PA	^_
AUGUST 20, 2020	
DATE	DATE
J. R. FINNIE ONTARIO LAND SURVEYOR	REPRESENTATIVE FOR THE LAND REGISTRAR FOR THE LAND TITLES DIVISION OF HALTON (No. 20)

SCHEDULE						
PART	BLOCK	PLAN	PIN	AREA		
1	ALL OF 13 20M-1055	ALL OF PIN 25043-3609(LT)	166 SQ. M.			
2		20M 1000	,,,,,,,,,,,,,,,,,,,,,,,,,,,,,,,,,,,,,,,	140 SQ. M.		

PLAN OF SURVEY OF

BLOCK 13 REGISTERED PLAN 20M-1055 TOWN OF HALTON HILLS REGIONAL MUNICIPALITY OF HALTON

J. R. FINNIE O.L.S. SCALE: 1:250 METRIC 5 10 15 METRES

METRIC

DISTANCES AND COORDINATES SHOWN ON THIS PLAN ARE IN METRES AND CAN BE CONVERTED TO FEET BY DIVIDING BY 0.3048.

LEGEND

1521 DENOTES DOLLIVER SURVEYING INC. 1575 DENOTES J. R. FINNIE O.L.S.

DENOTES REGISTERED PLAN 20M-1055

DENOTES CHAIN LINK FENCE

DENOTES MEASURED DENOTES PROPERTY IDENTIFICATION NUMBER

DENOTES WITNESS

DENOTES 0.015m SQUARE IRON BAR DENOTES 0.025m SQUARE IRON BAR

DENOTES CUT CROSS

N,S,E,W DENOTES NORTH, SOUTH, EAST AND WEST RESPECTIVELY

NO FENCES UNLESS OTHERWISE INDICATED

SURVEYOR'S CERTIFICATE

I CERTIFY THAT:

1. THIS SURVEY AND PLAN ARE CORRECT AND IN ACCORDANCE WITH THE SURVEYS ACT, THE SURVEYORS ACT, THE LAND TITLES ACT, AND THE REGULATIONS MADE UNDER THEM.

2. THIS SURVEY WAS COMPLETED ON THE 14th DAY OF AUGUST, 2020.

AUGUST 20, 2020

DATE

J. R. FINNIE ONTARIO LAND SURVEYOR

J. R. FINNIE ONTARIO LAND SURVEYOR BOX 31, ERIN ON NOB 1TO

PH (519) 833-2380 FAX (519) 833-0208 EMAIL: rfinnie@jrfinnie.com

www.jrfinnie.com

DRAWN BY: jrf

PROJECT: 20-2053R