



ELGIN STREET

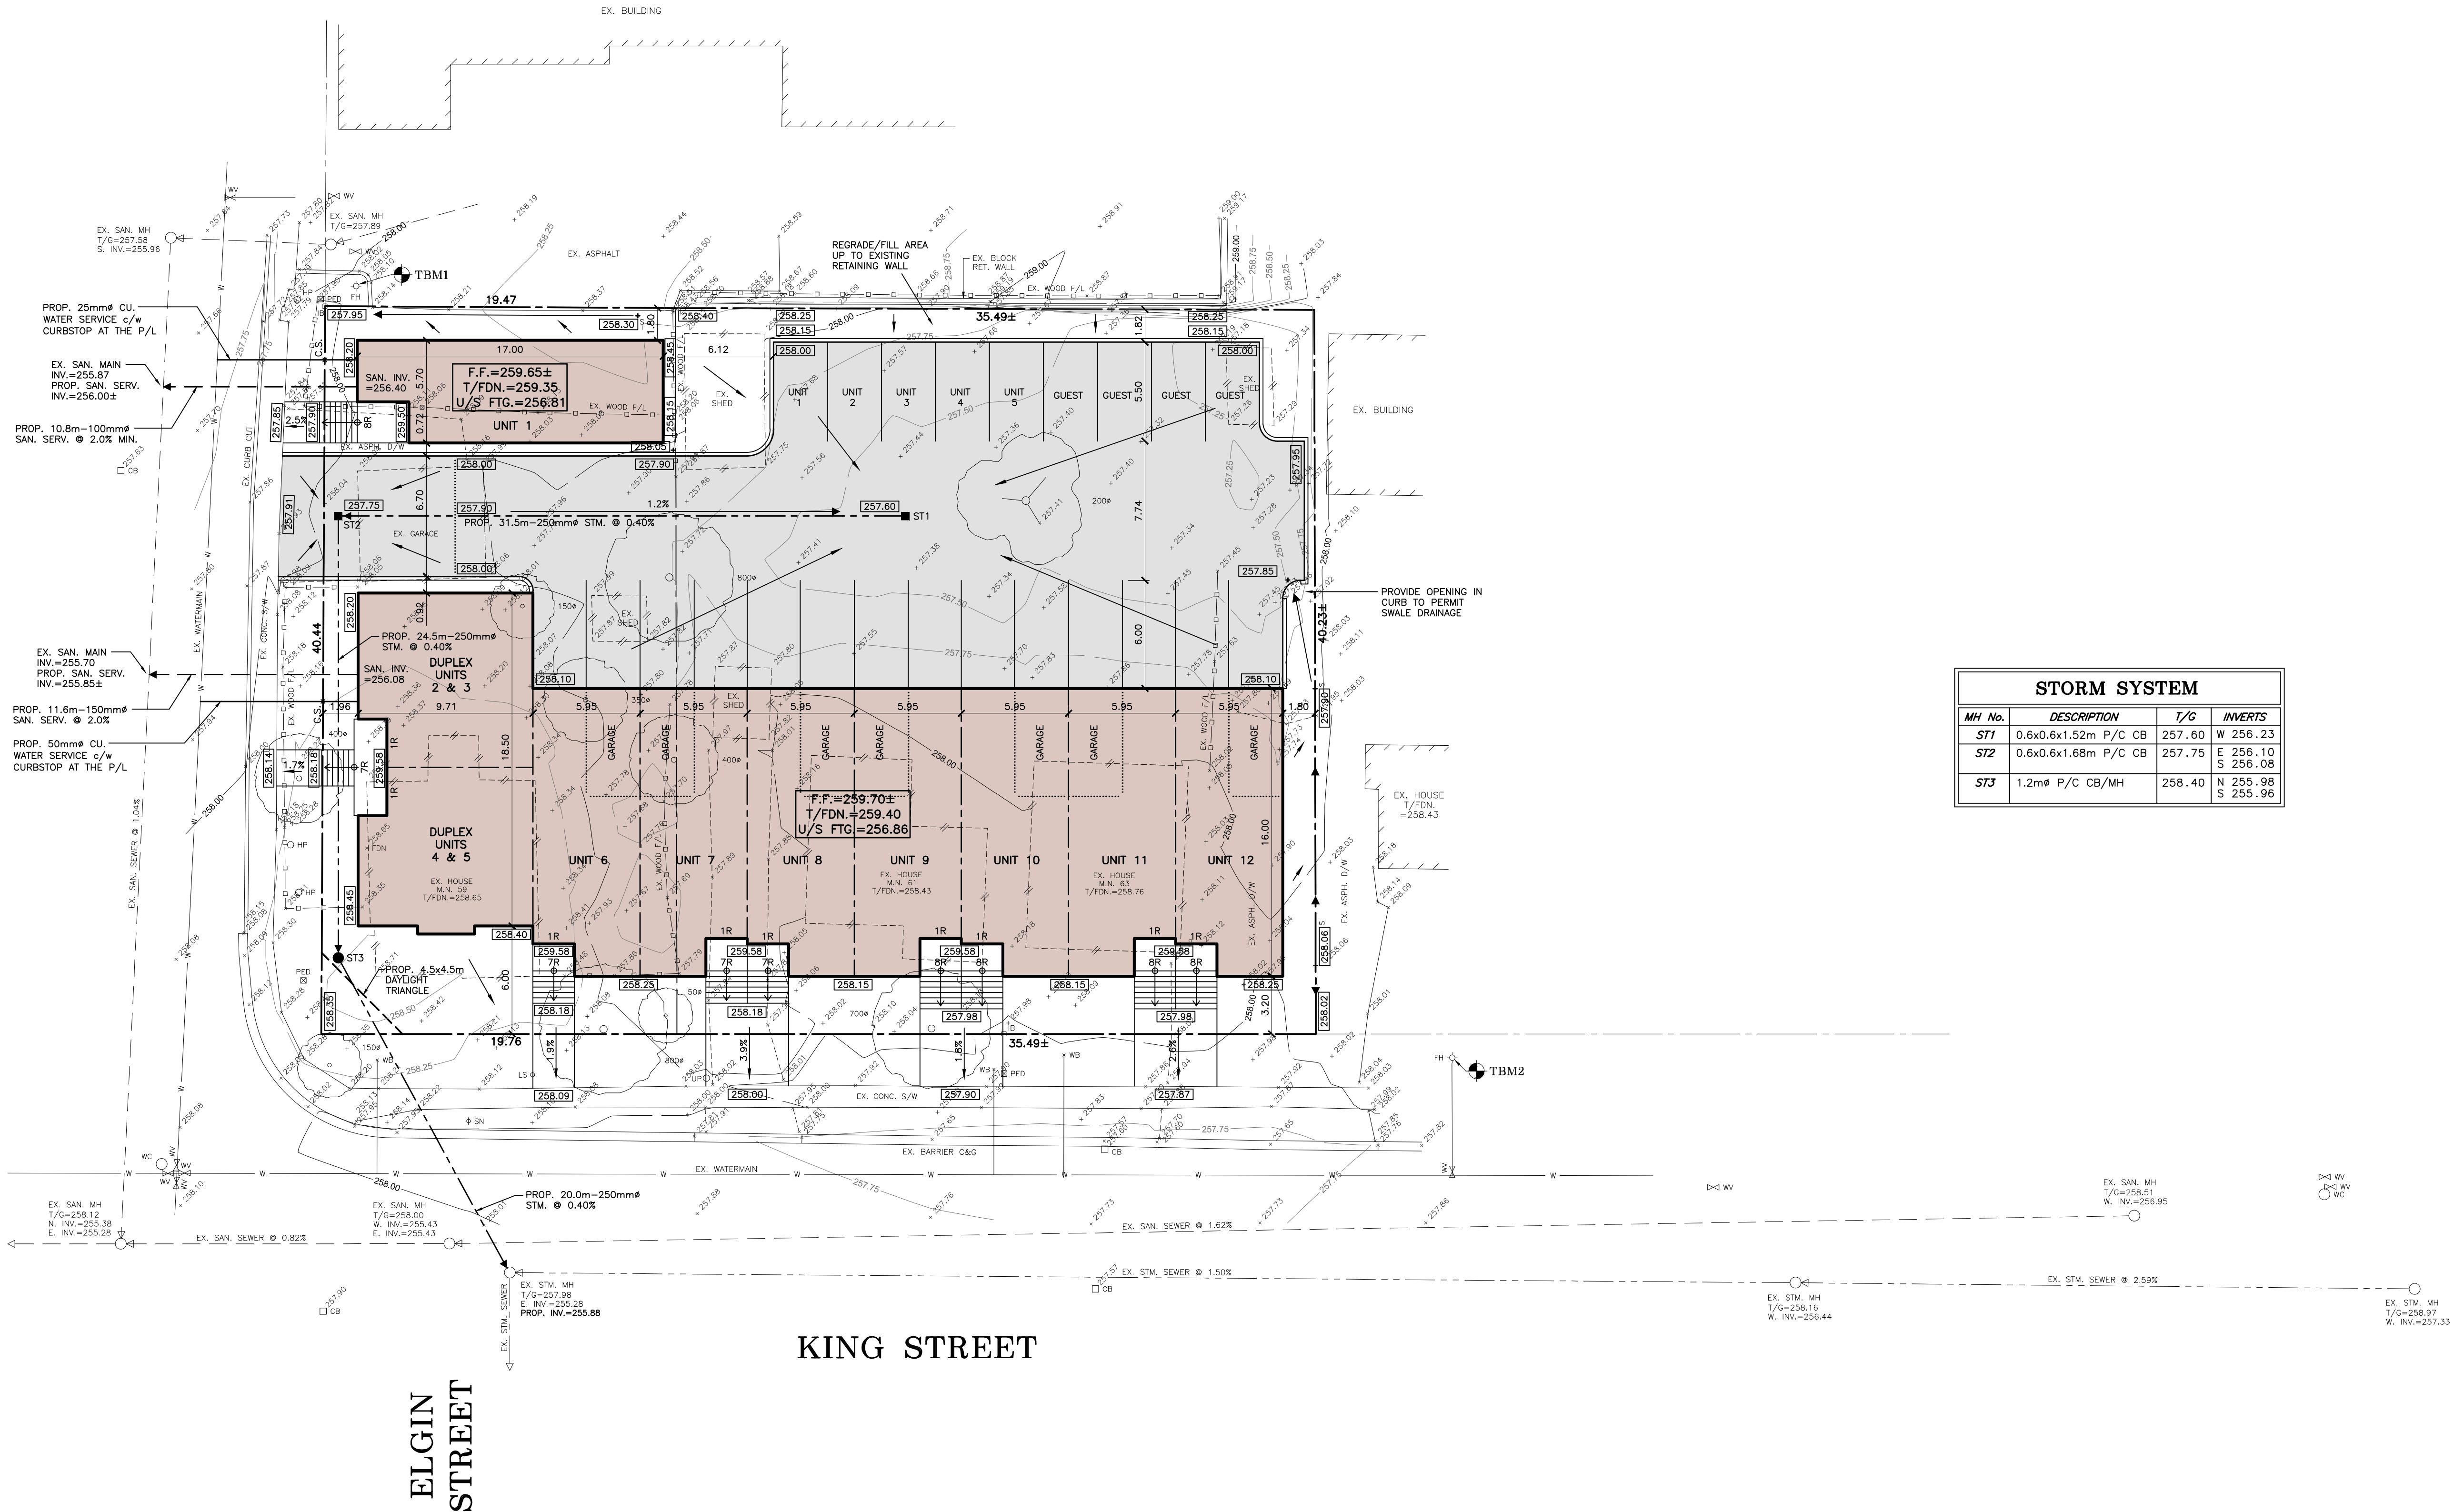

STORM SYSTEM				
MH No.	DESCRIPTION	T/G	INVERTS	
ST1	0.6x0.6x1.52m P/C CB	257.60	W	256.23
ST2	0.6x0.6x1.68m P/C CB	257.75	E	256.10
			S	256.08
ST3	1.2m P/C CB/MH	258.40	N	255.98
			S	255.96

KING STREET

ELGIN STREET

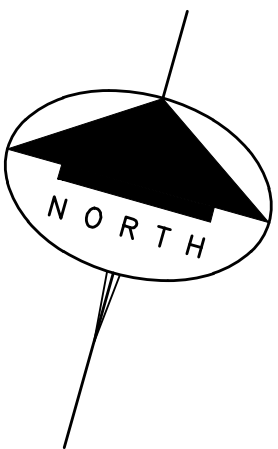

LEGEND:

- EXISTING ELEVATIONS
- PROPOSED ELEVATIONS
- PROPOSED SWALE ELEVATIONS
- PROPOSED SWALE
- GENERAL DRAINAGE

NOTES:

- ALL ELEVATIONS SHOWN ARE METRIC.
- BUILDER/OWNER TO VERIFY COMPLIANCE WITH ZONING BYLAWS (i.e. SIDEYARDS, SETBACKS, REARYARDS ETC.)

T.B.M. No. 1 ELEV. = 258.97m (GEO)
TOP NUT OF FIRE HYDRANT ON THE EAST SIDE OF ELGIN STREET AS SHOWN.

T.B.M. No. 2 ELEV. = 258.73m (GEO)
TOP NUT OF FIRE HYDRANT ON THE NORTH SIDE OF KING STREET AS SHOWN.

NO. REVISION DATE (MM/DD/YY) BY

J.H. COHOON ENGINEERING LIMITED
CONSULTING ENGINEERS
440 HARDY ROAD, UNIT #1, BRANTFORD - ONTARIO, N3T 5L8
TEL. (519) 753-2656 FAX. (519) 753-4263 www.cohooneg.com

PROJECT:
PROPOSED RESIDENTIAL DEVELOPMENT
M.N. 59, 61 & 63 KING STREET
TOWN OF HALTON HILLS
REGIONAL MUNICIPALITY OF HALTON

CLIENT:
MIKE DYKSTRA

SITE DEVELOPMENT PLAN

DESIGN: R.W.P.	SCALE: 1:200
DRAWN: K.P.B.	JOB No: 14243
CHECKED: R.W.P.	
SHEET: 1 of 1	DWG. No: 14243-1
DATE: NOV. 2/20	